


Adrian PLSS Corner Coordinates - NE

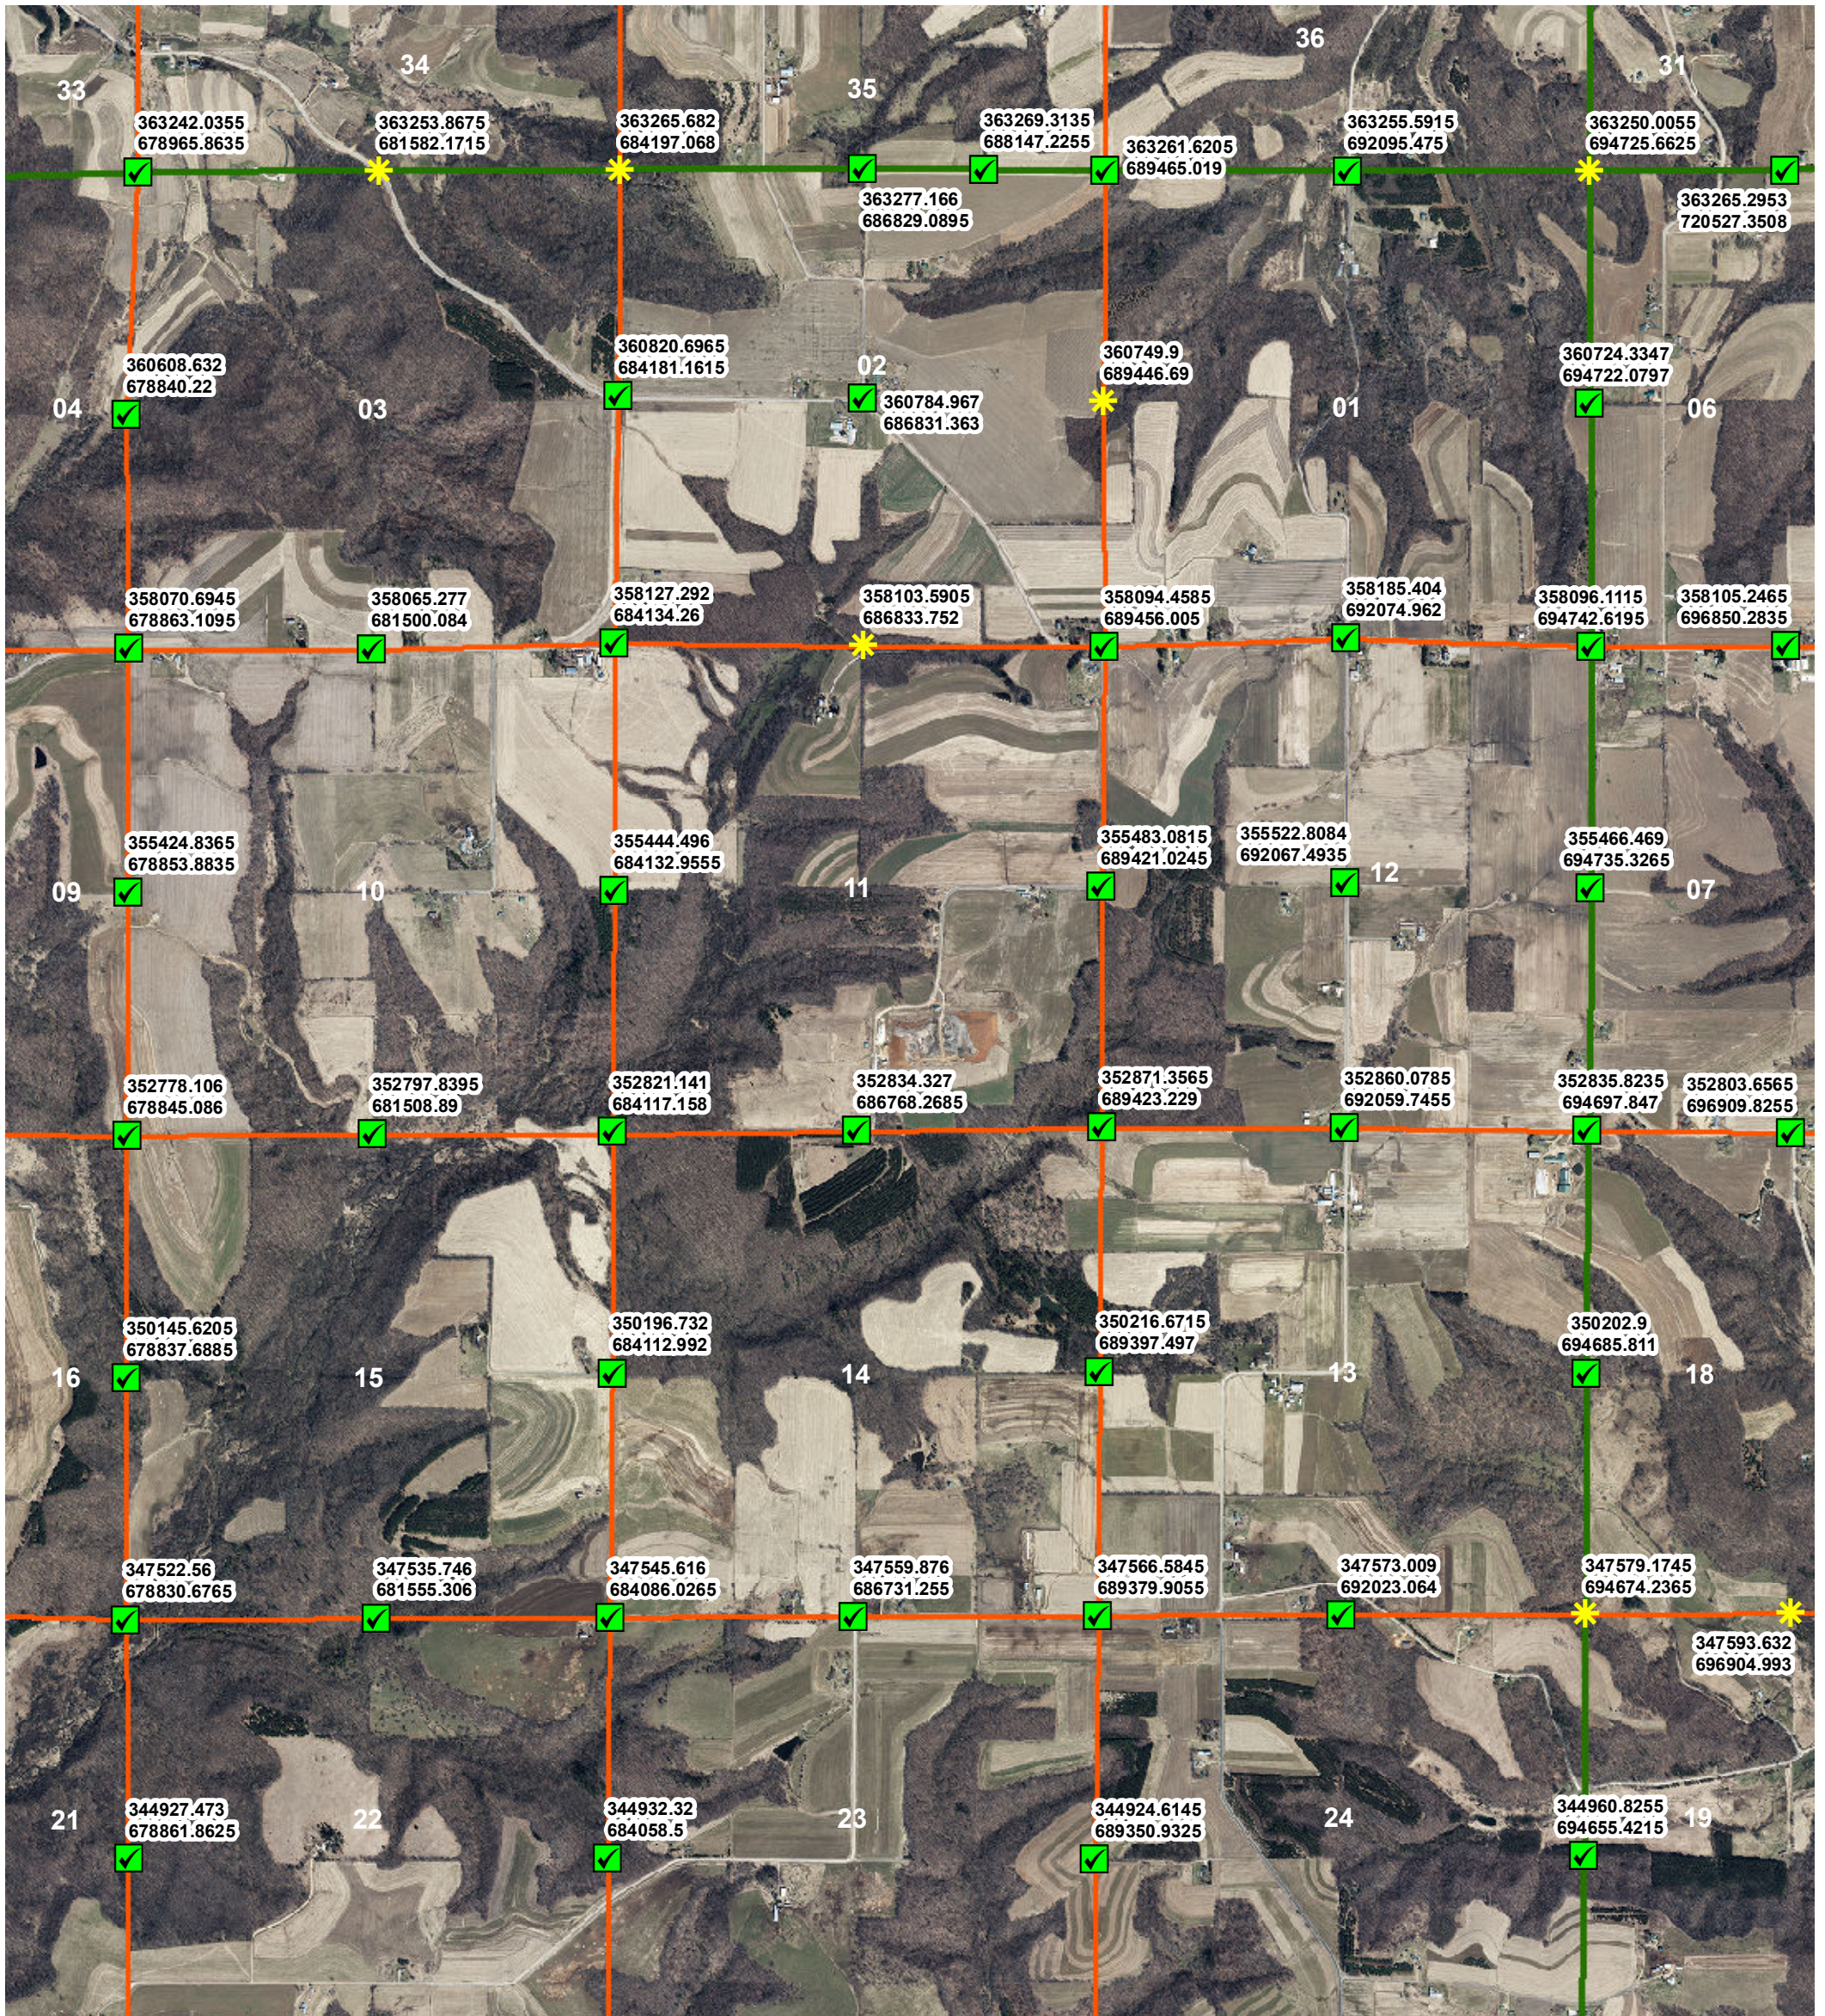

Legend

PLSS Coordinates
Coordinate Method

- * Derived
- ✔ GPS