


Tomah PLSS Corner Coordinates - NE

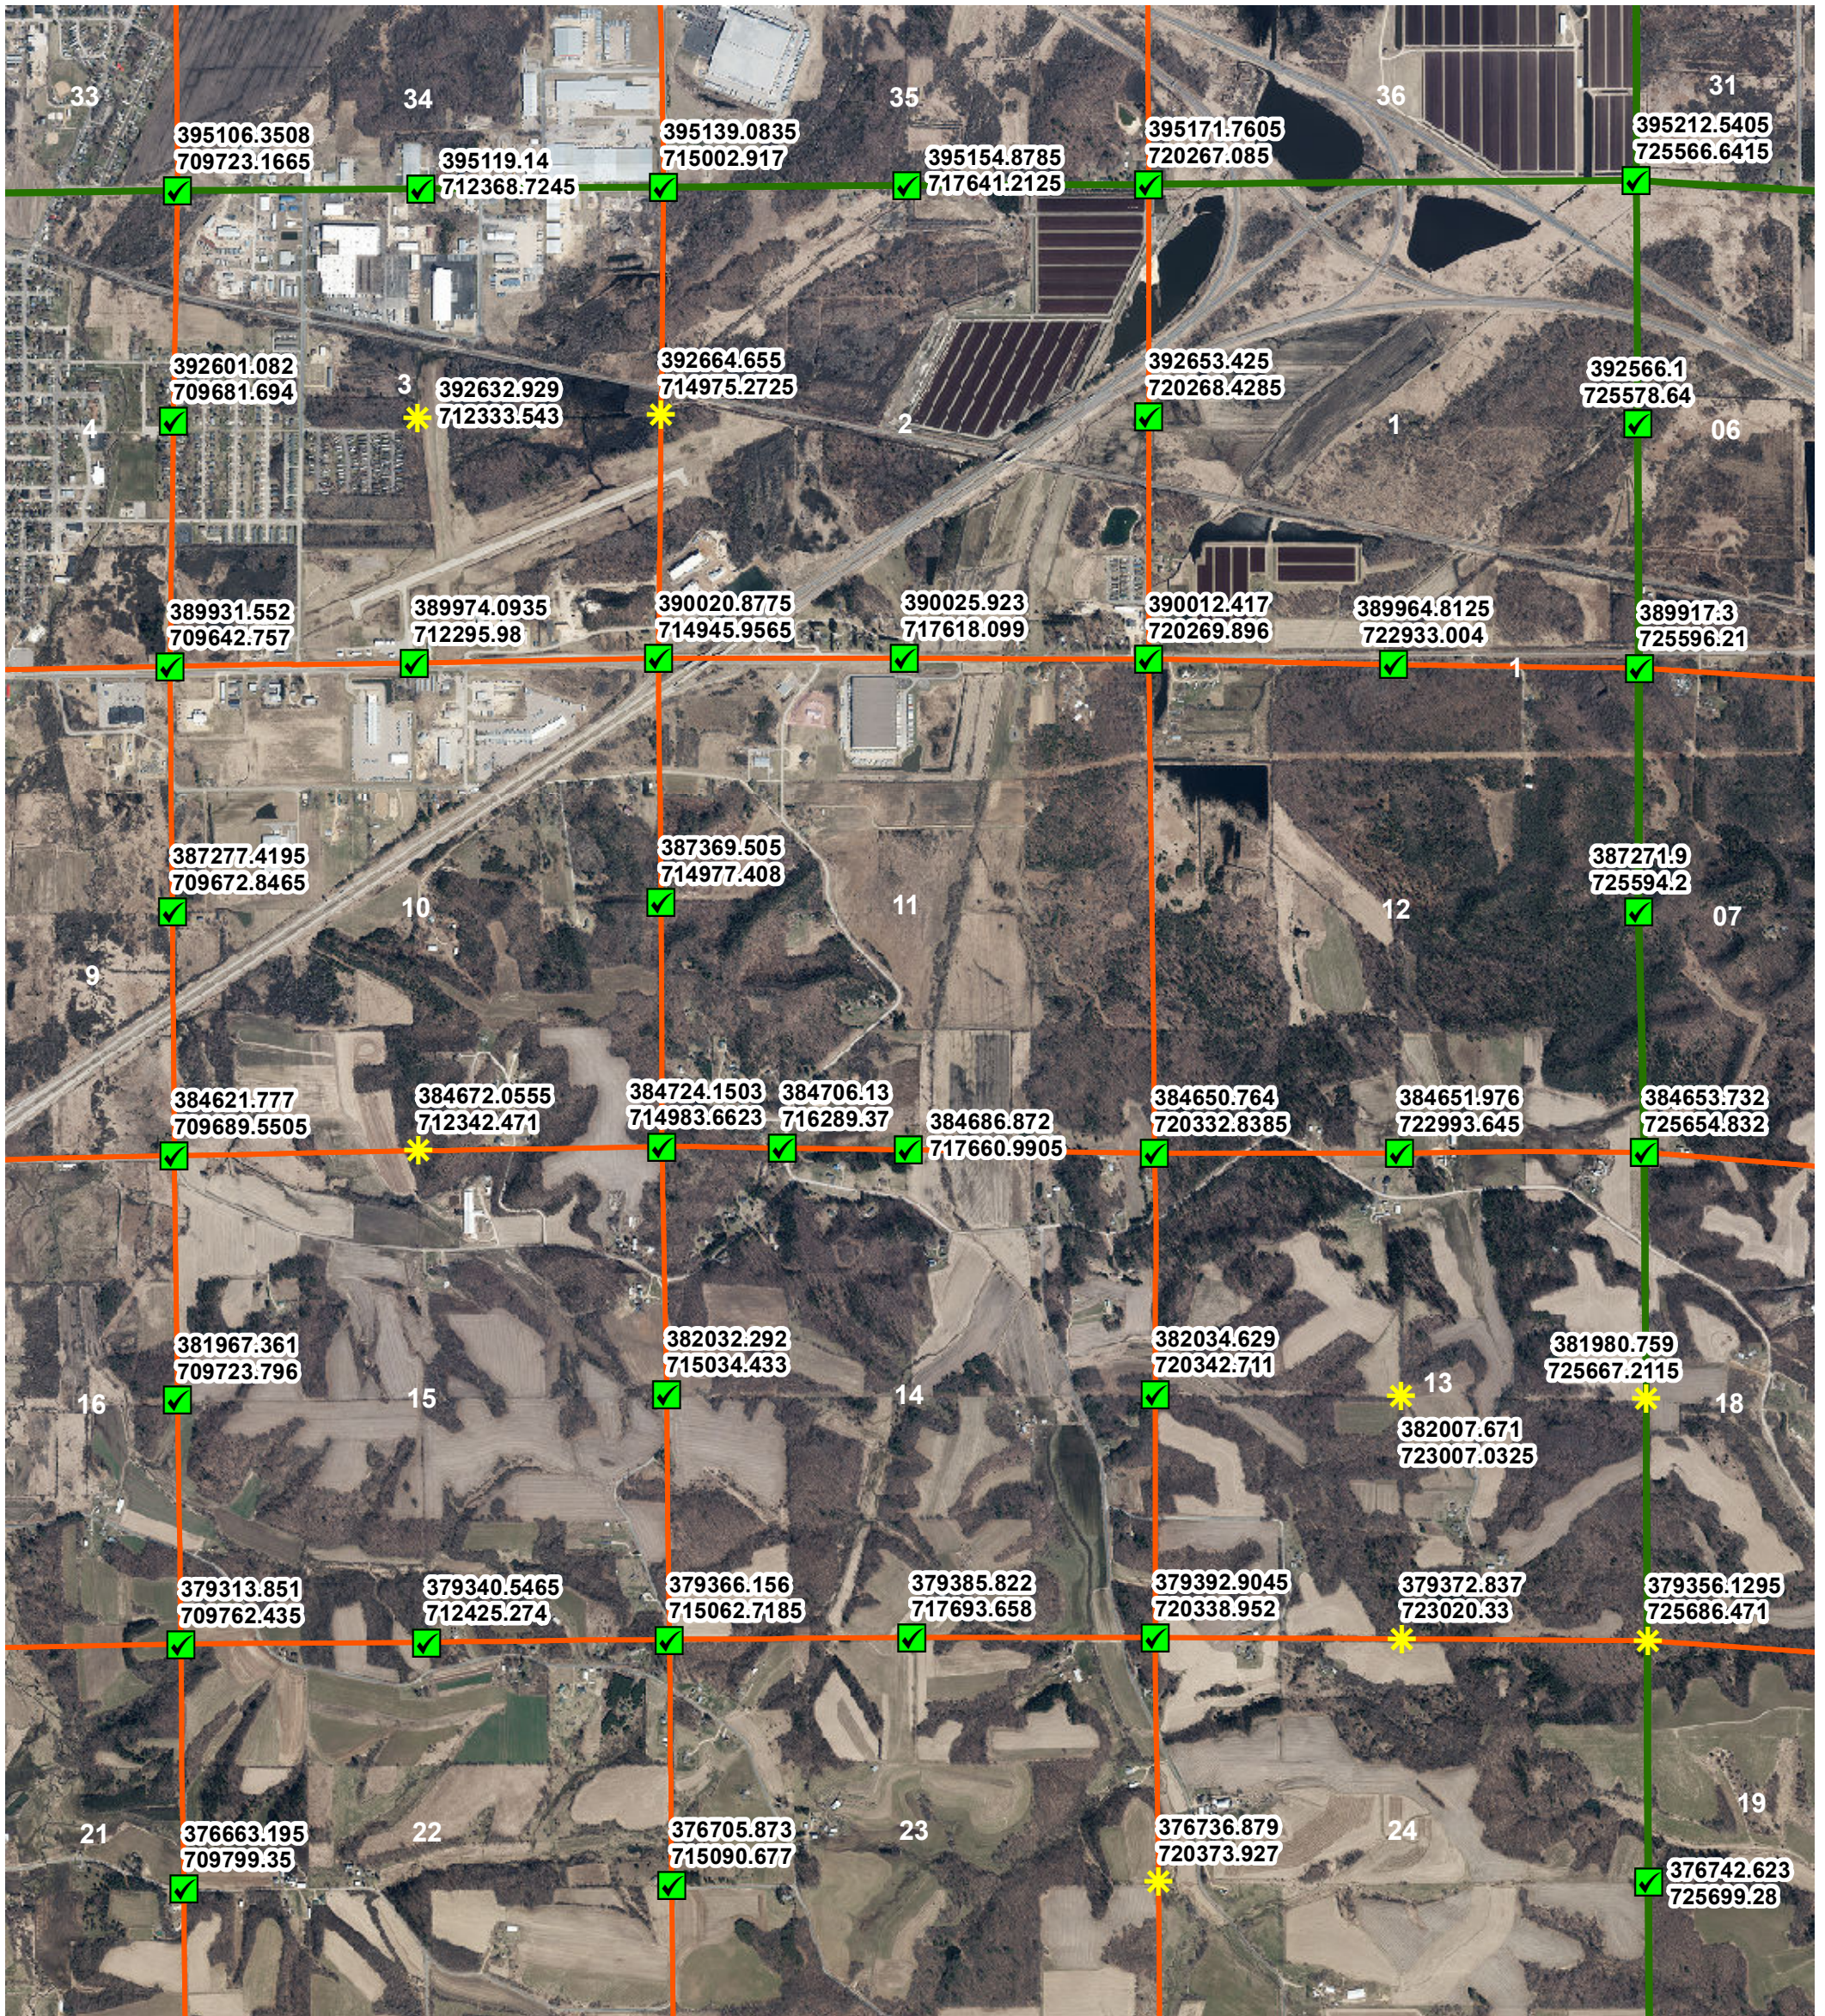

Legend

PLSS Coordinates
Coordinate Method

- * Derived
- ✓ GPS

Date: 12/10/2020