


Tomah PLSS Corner Coordinates - SW

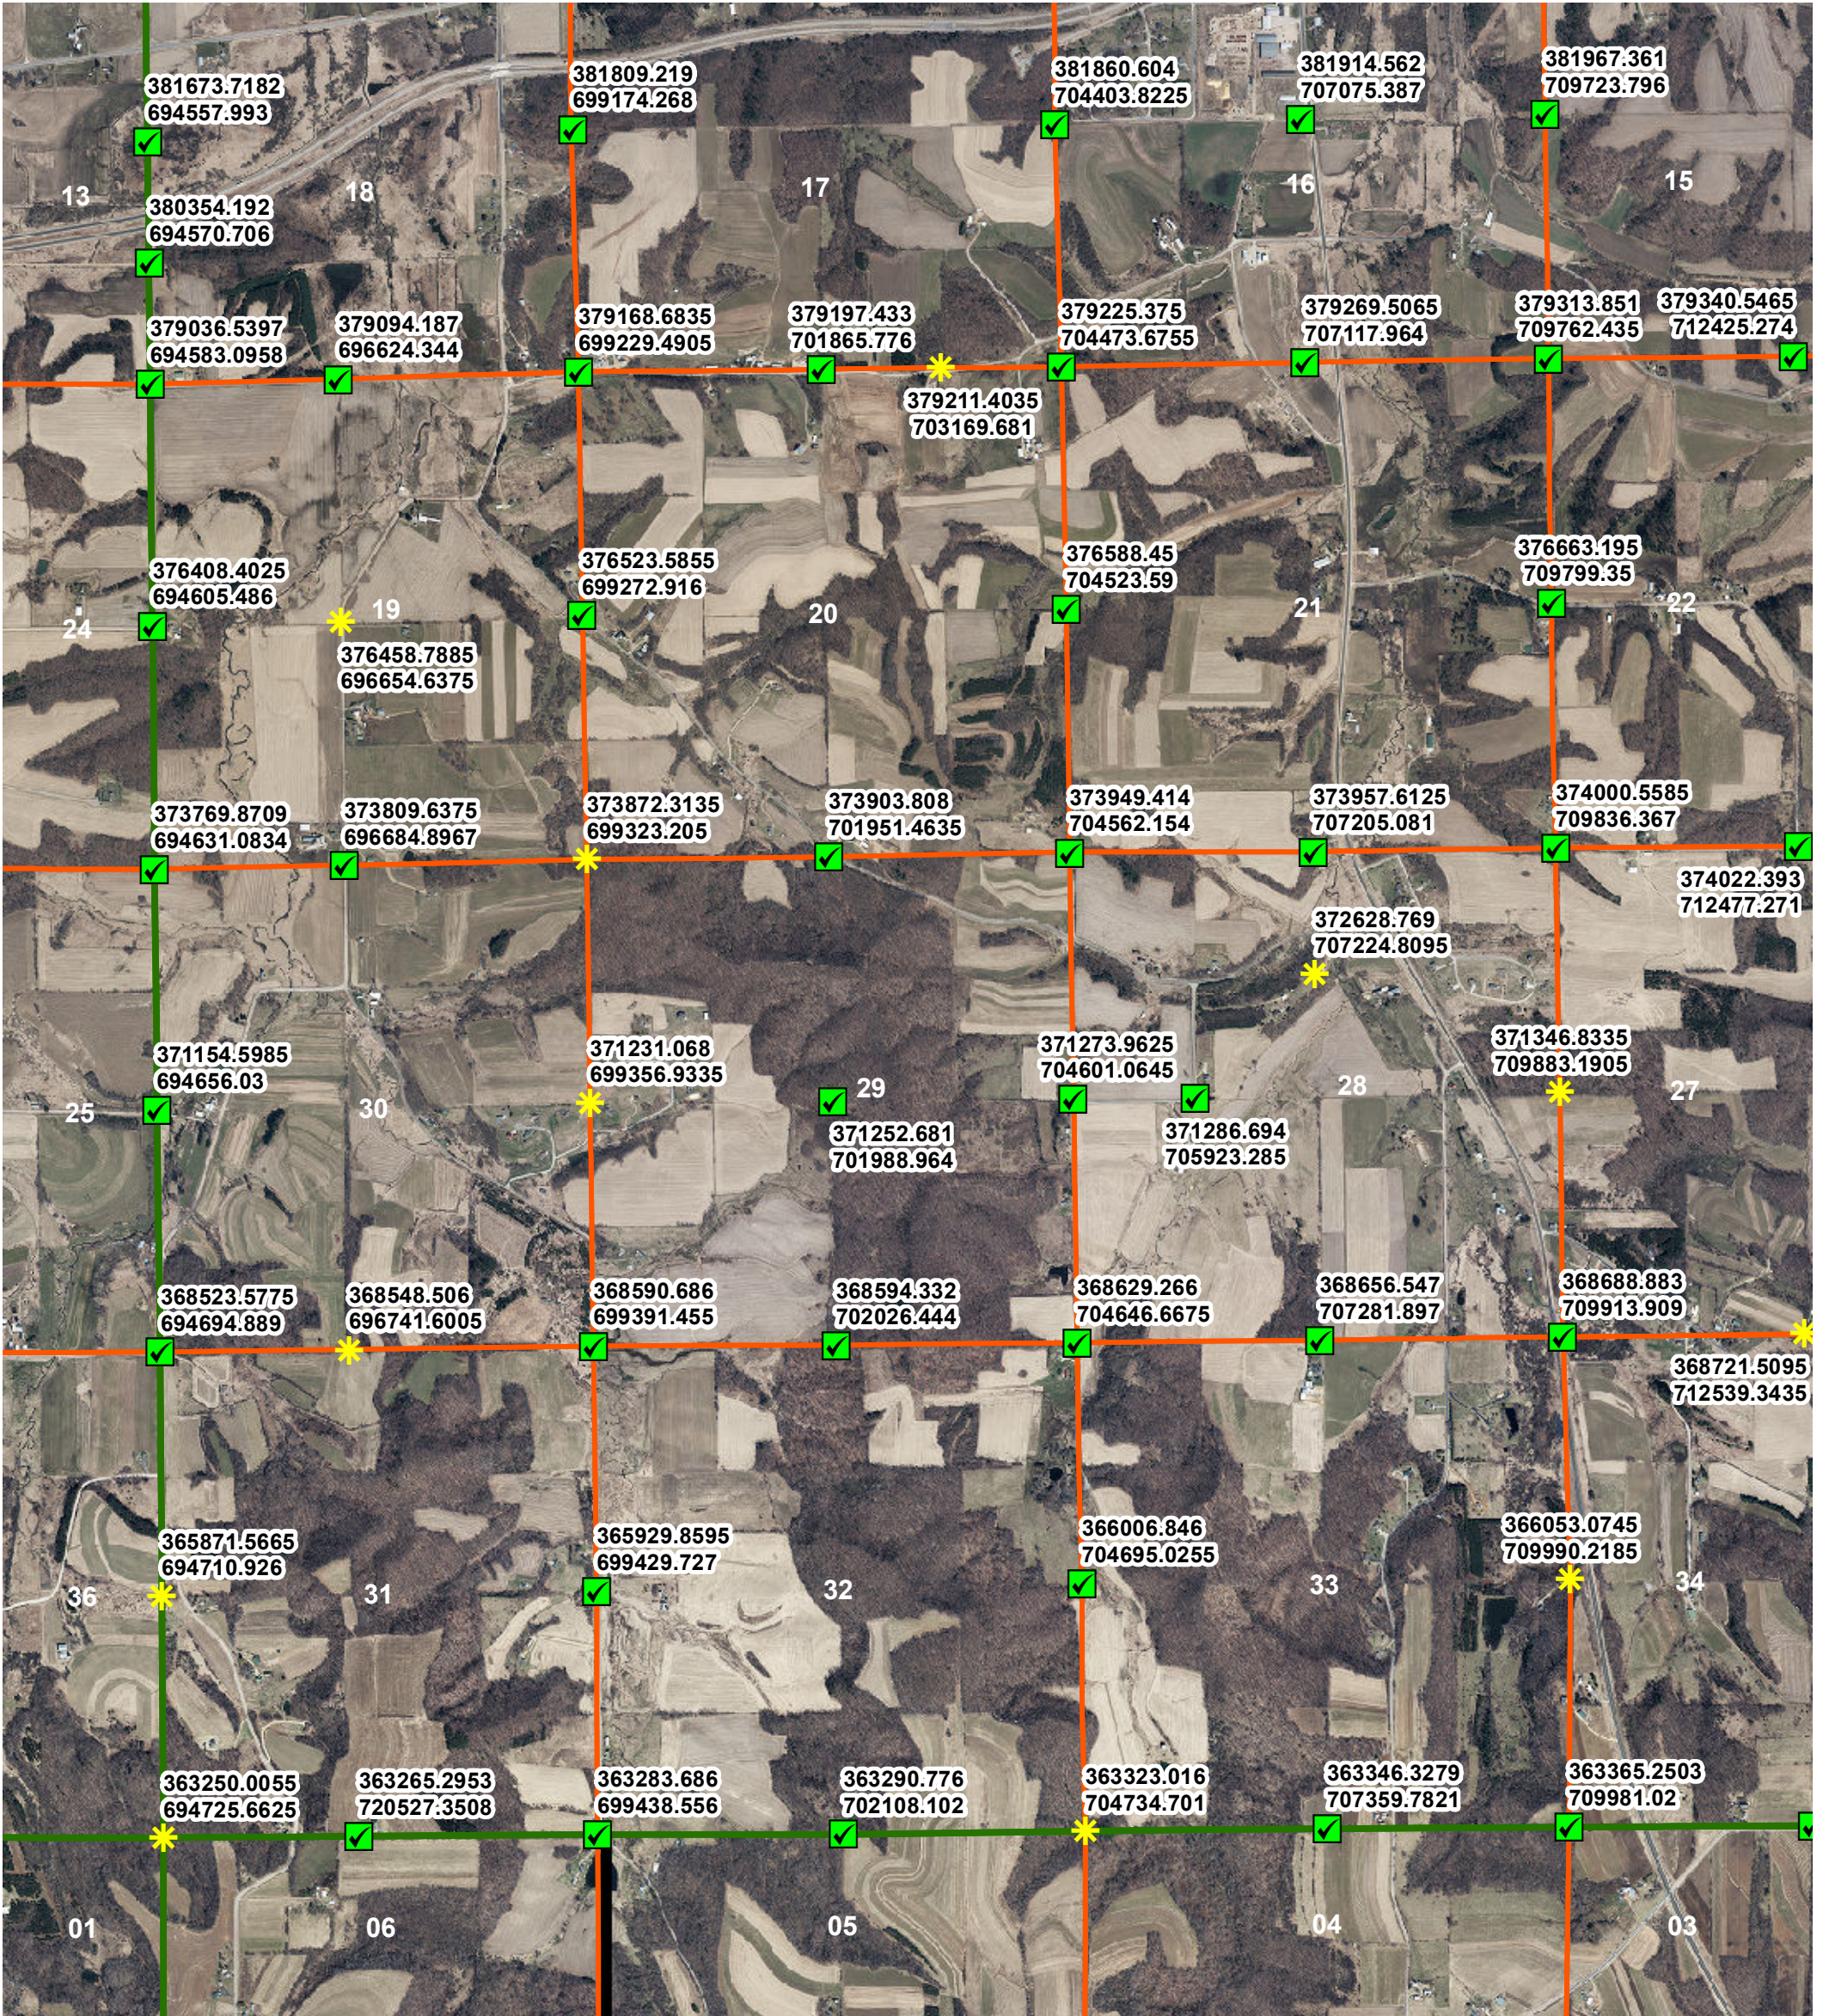

Legend

**PLSS Coordinates
Coordinate Method**

- * Derived
- ✓ GPS

Date: 12/10/2020