


LaGrange PLSS Corner Coordinates - NE

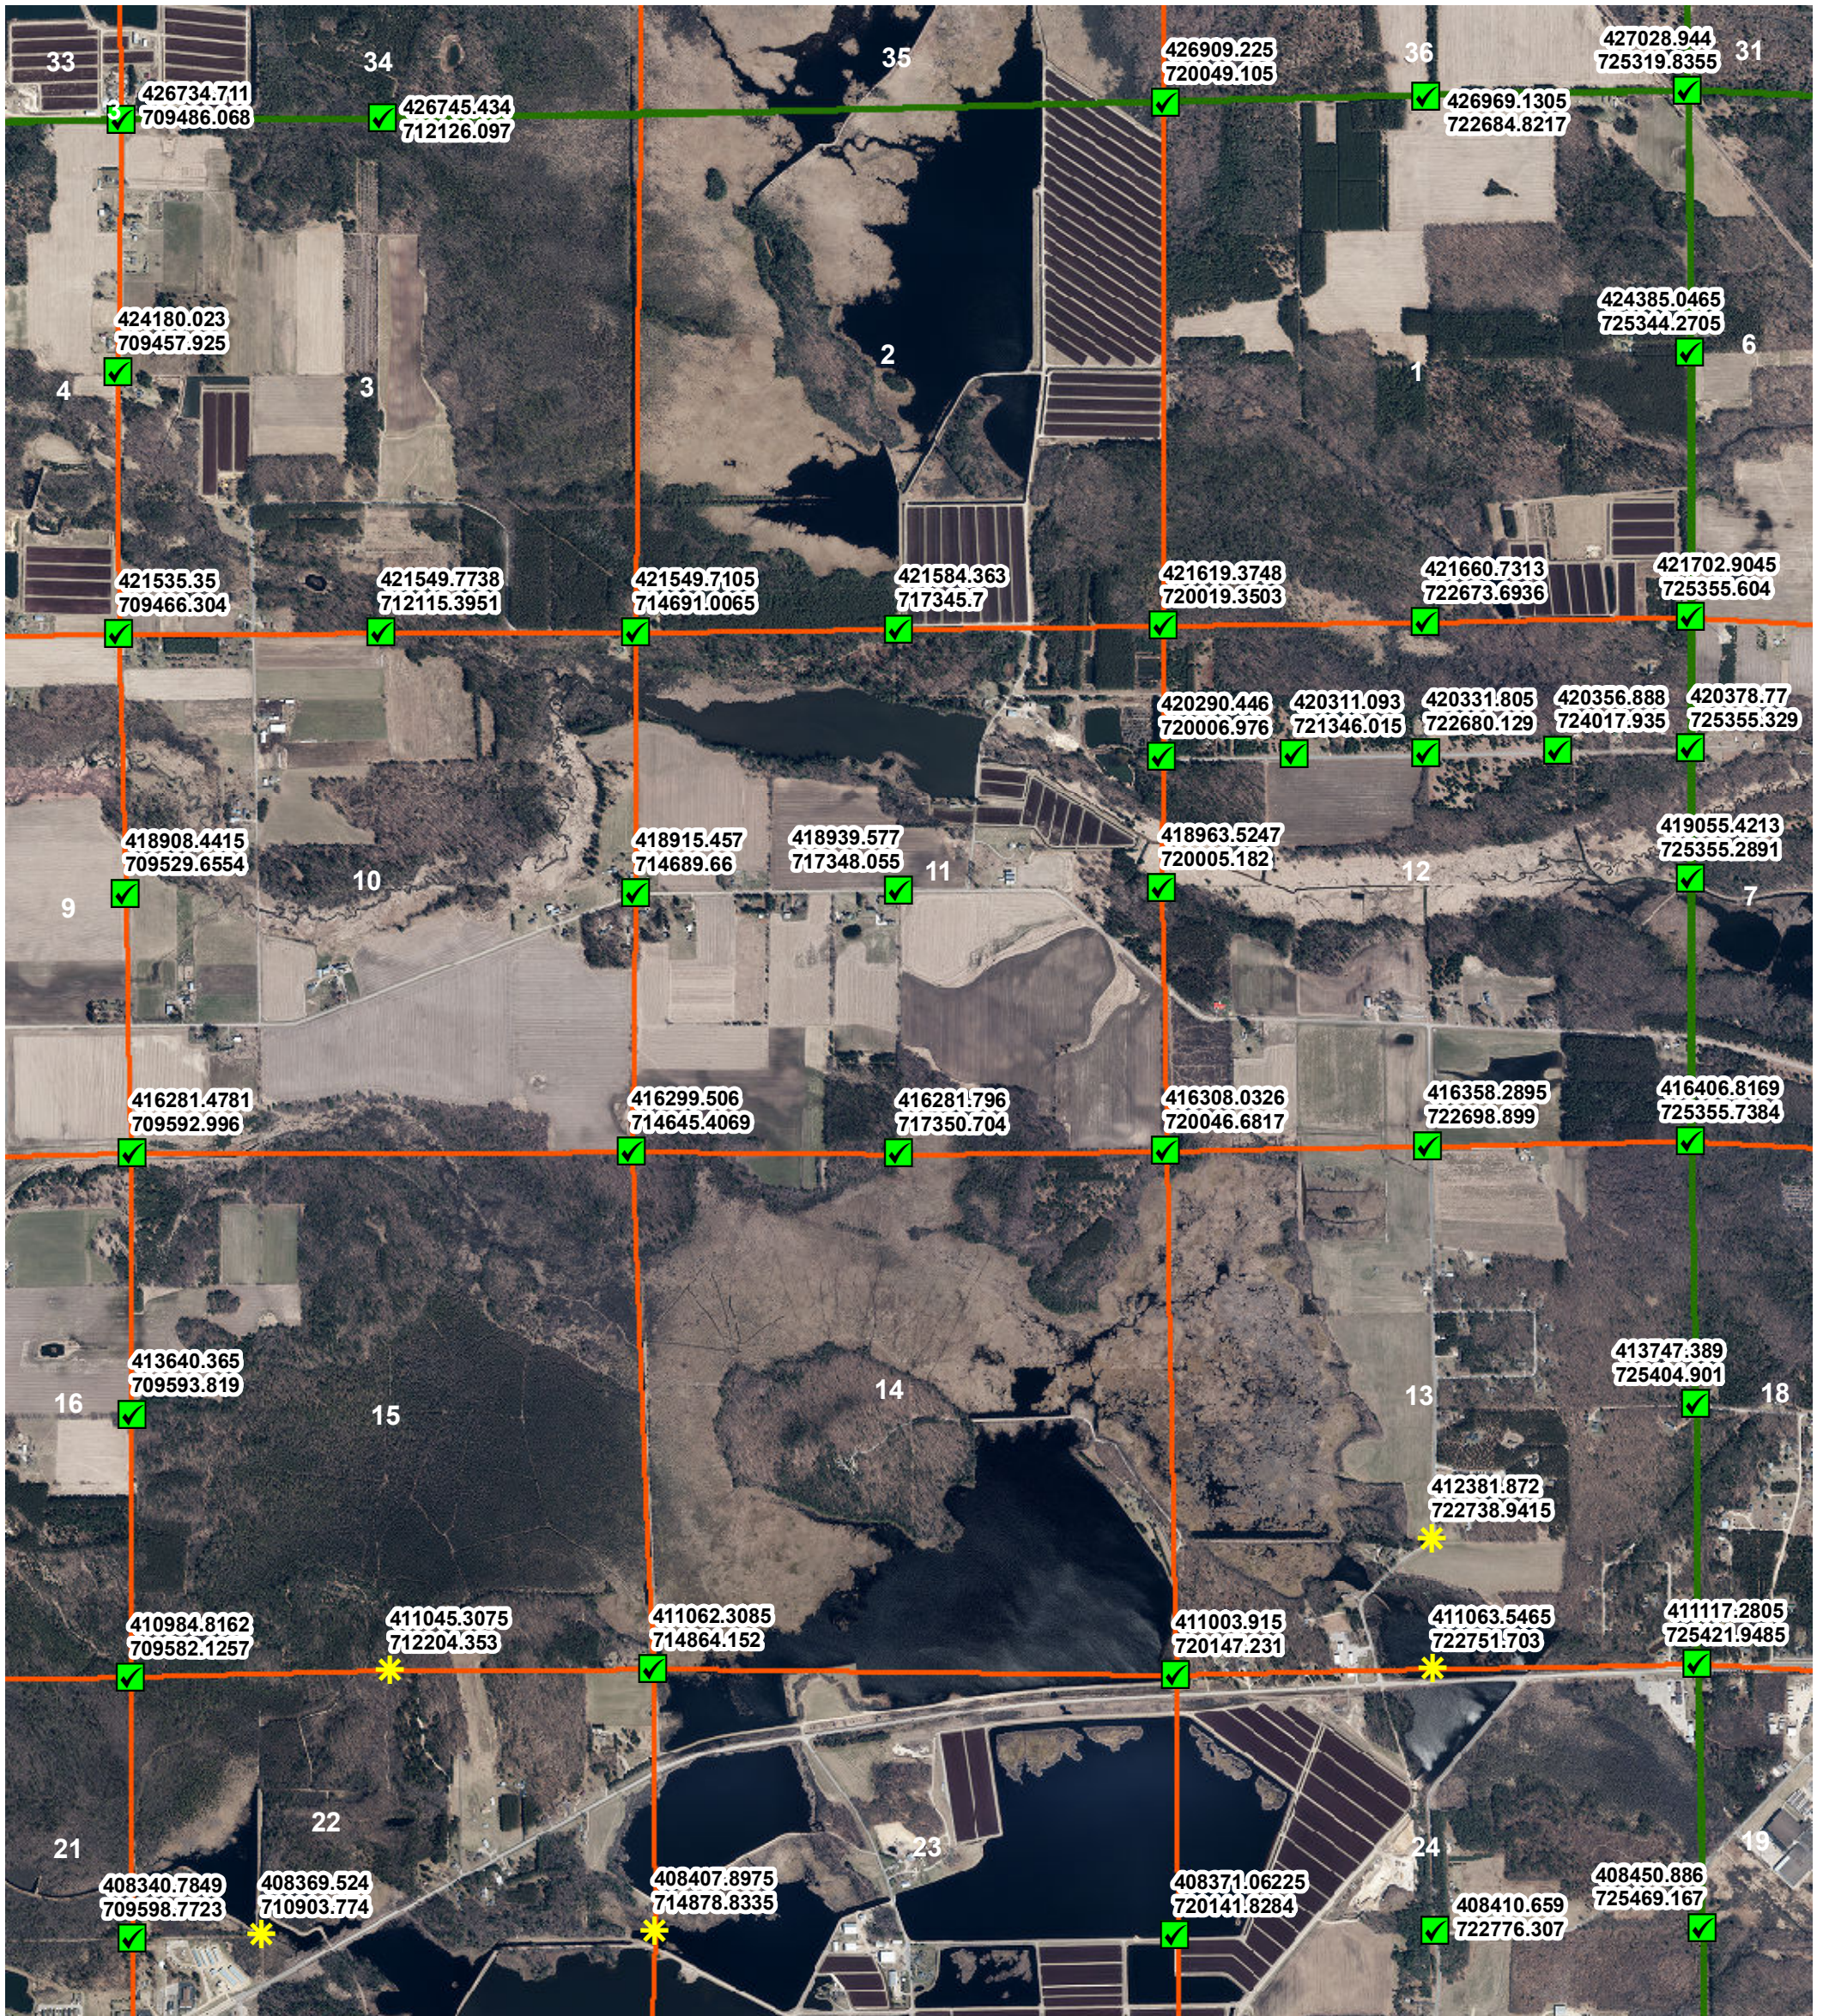

Legend

PLSS Coordinates Coordinate Method

- * Derived
- ✓ GPS