


# Ridgeville PLSS Corner Coordinates - NE

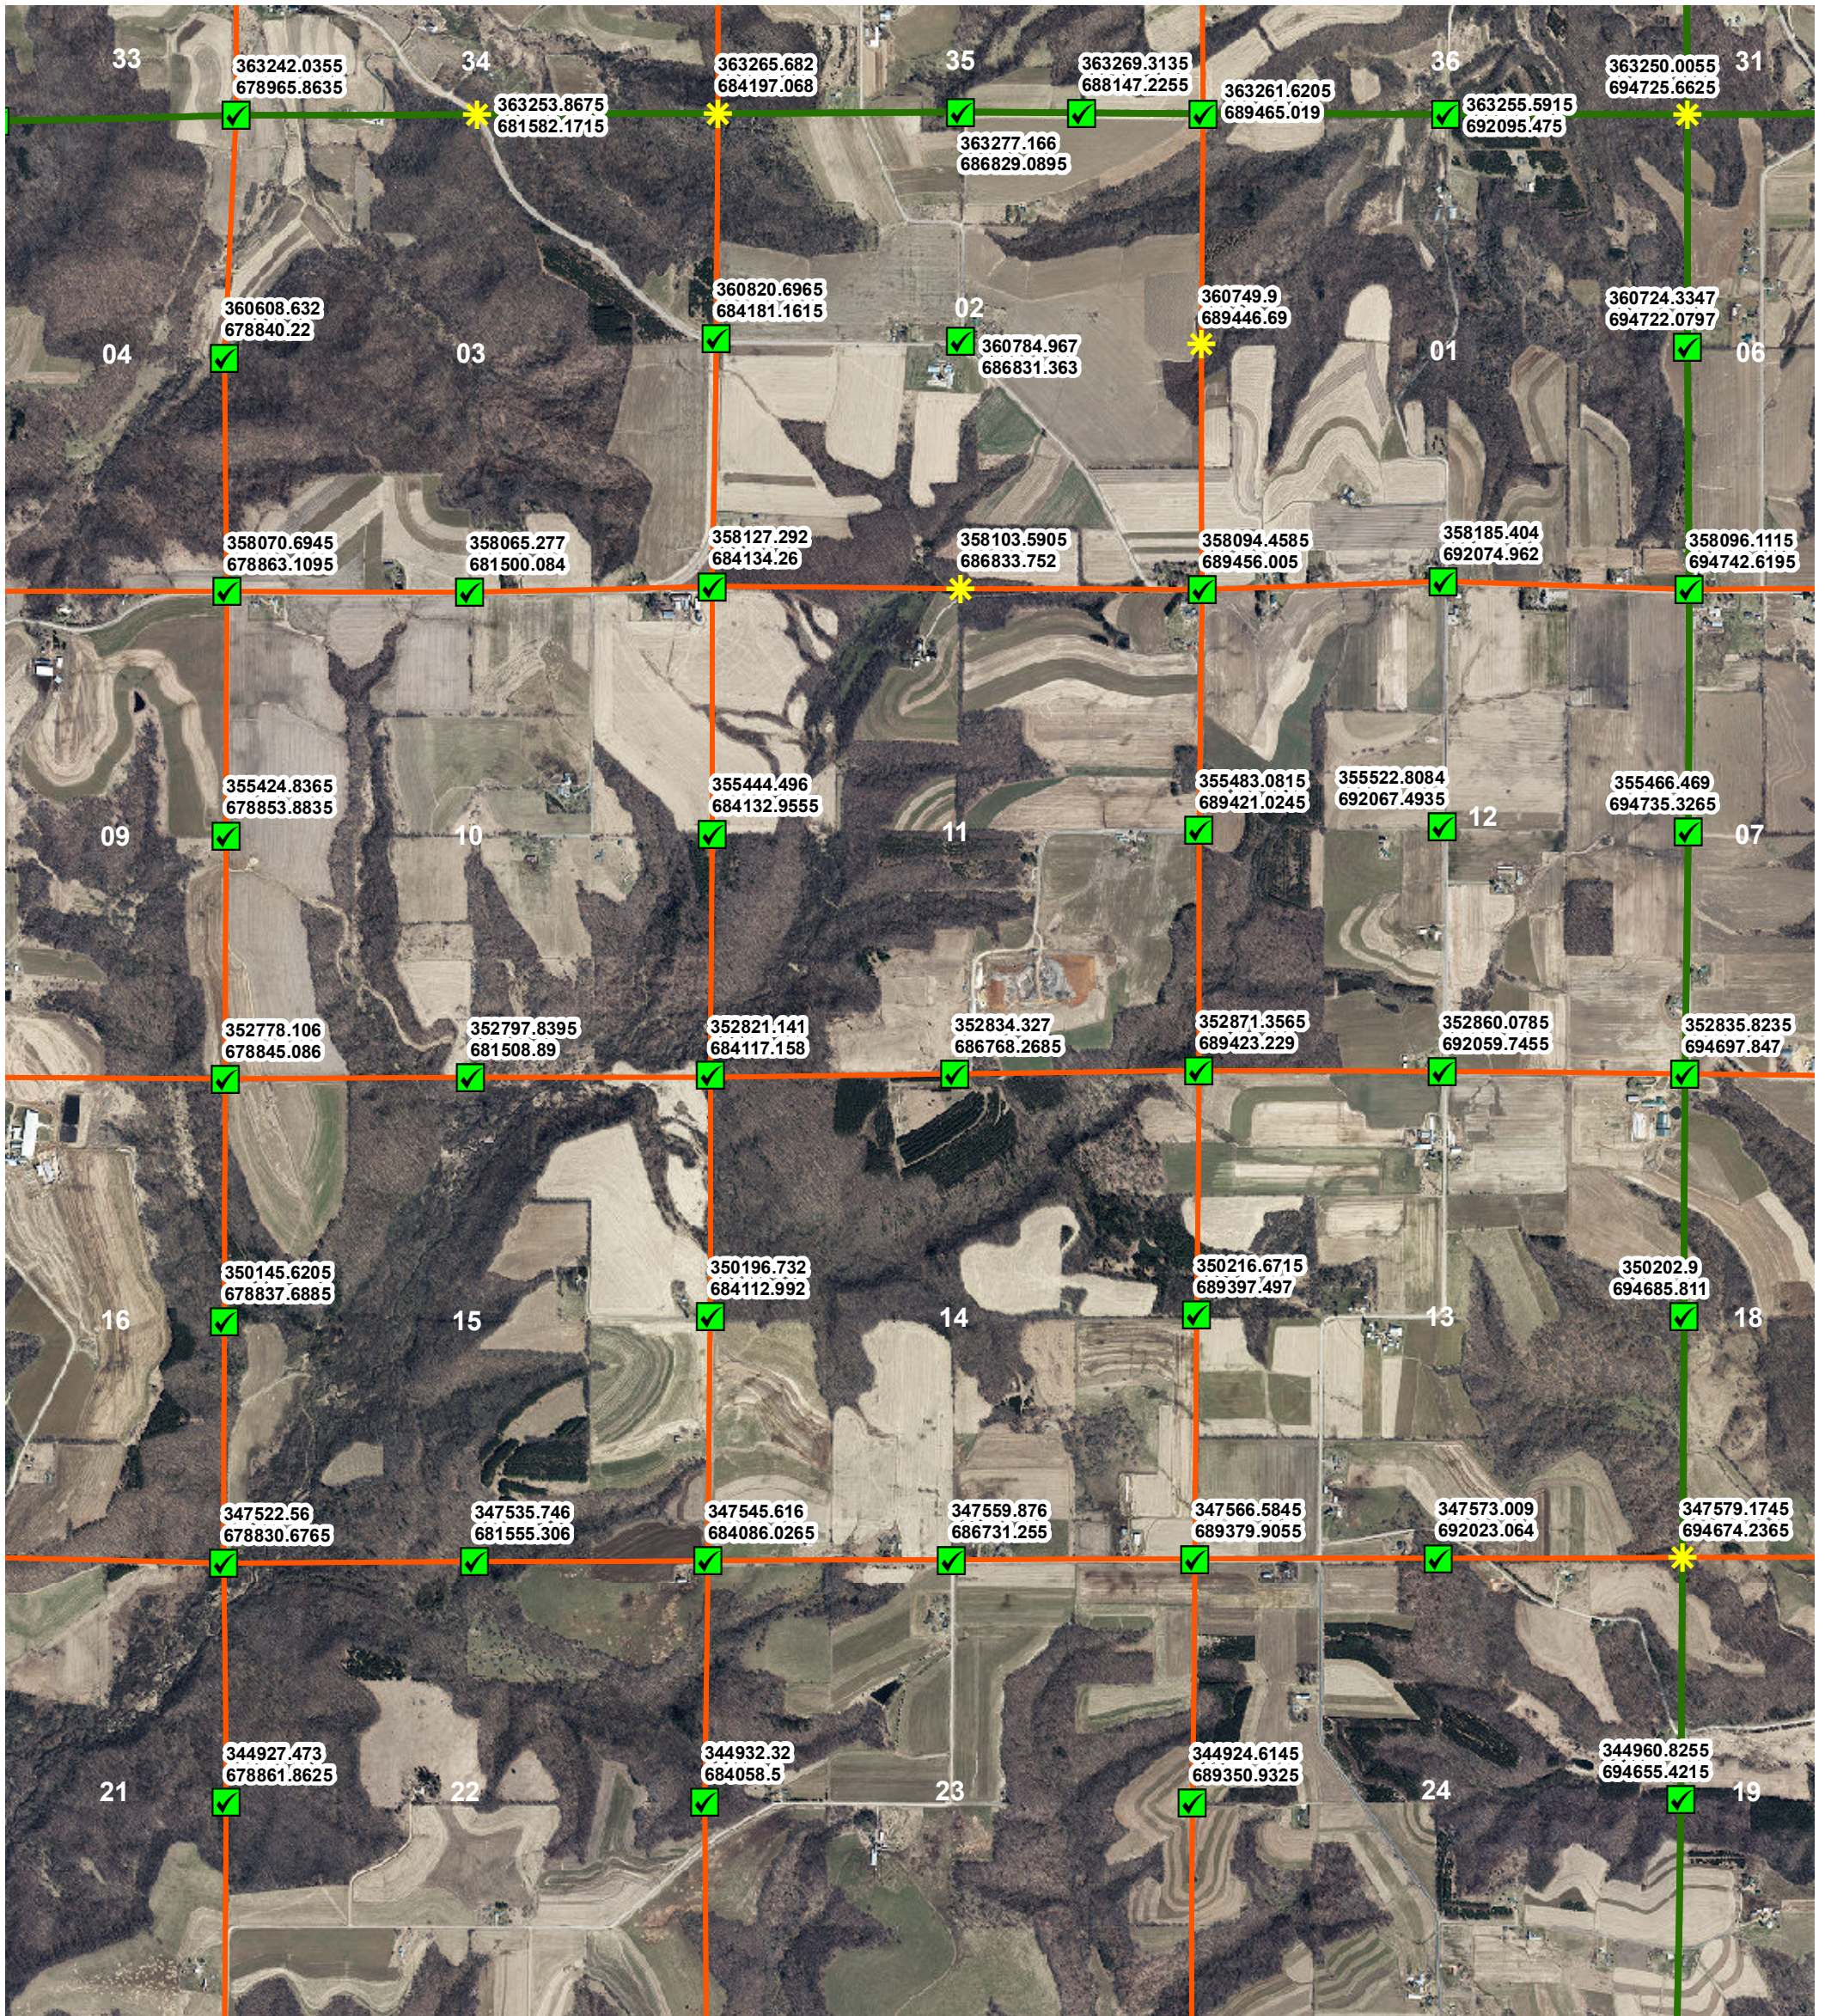

## Legend

### PLSS Coordinates Coordinate Method

- \* Derived
- ✔ GPS