


Jefferson PLSS Corner Coordinates - NW

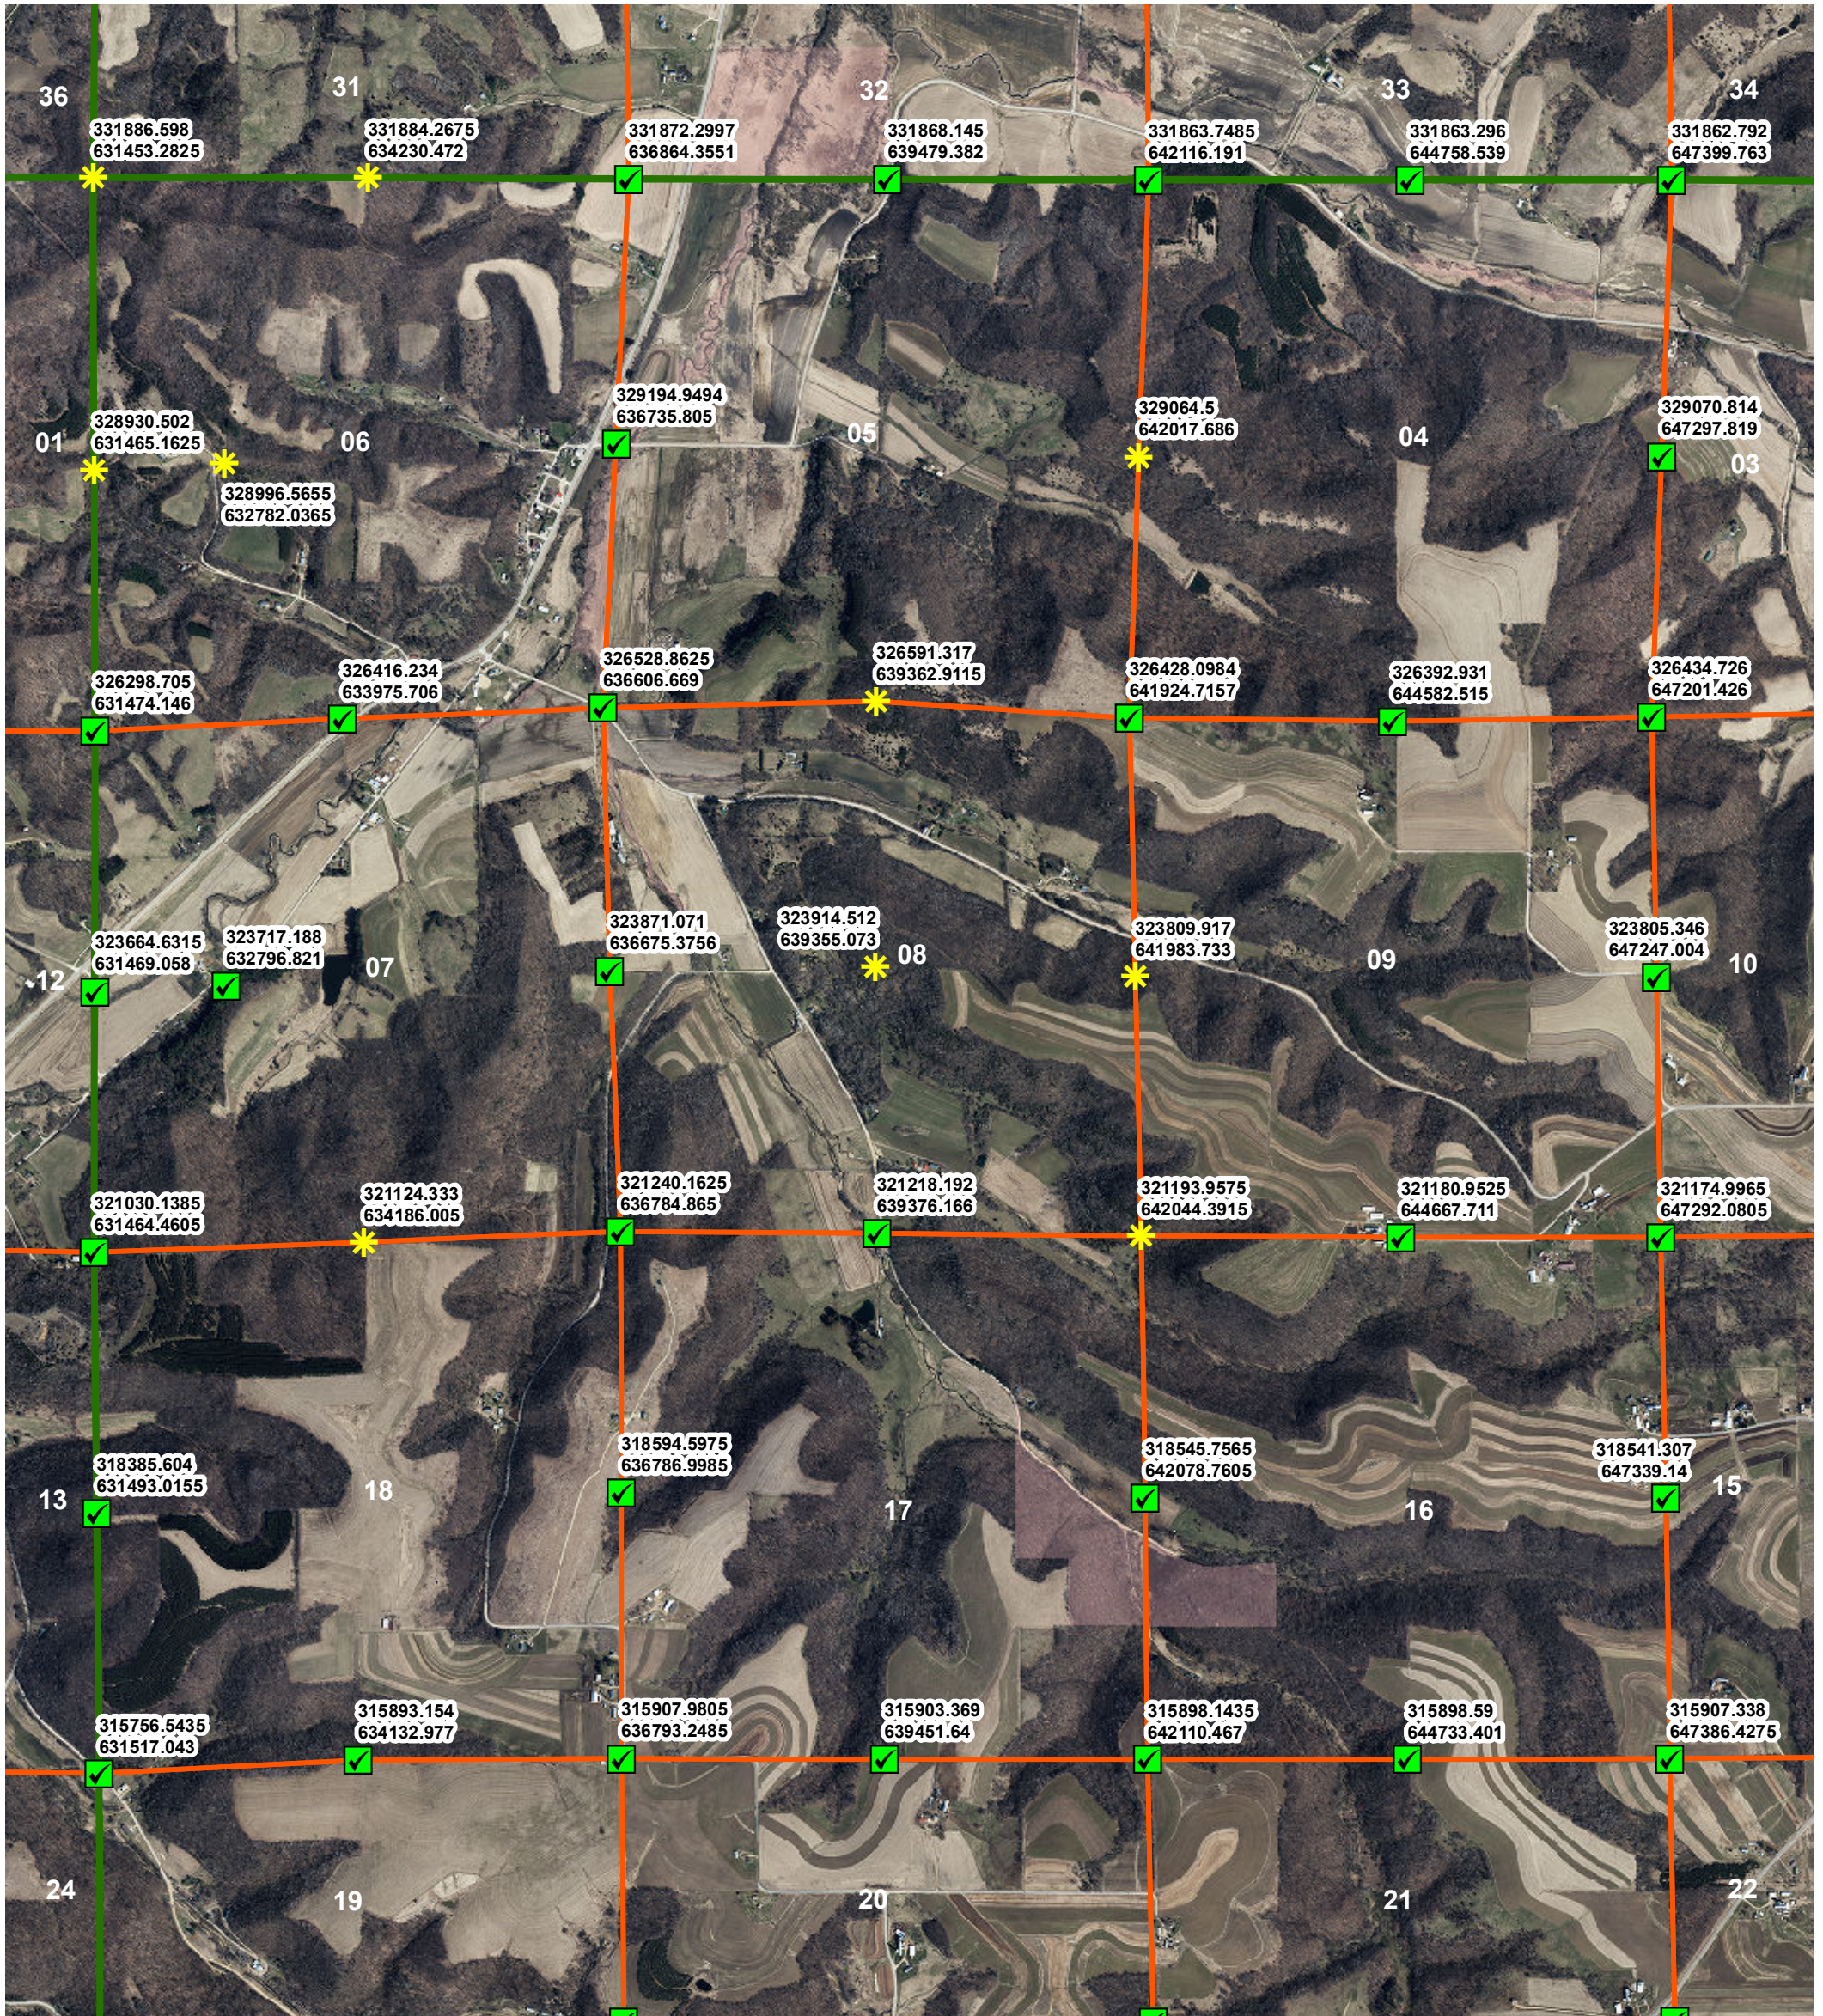

Legend

PLSS Coordinates

Coordinate Method

- ✱ Derived
- ✔ GPS

Date: 12/27/2020