

3/18/2021 3:41:46 PM

# ROLLING HILLS

SUSTAINABLE BUSINESS SOLUTIONS FOR SENIOR LIVING PROVIDERS

Sparta, WI


3/19/21

[www.communitylivingsolutions.com](http://www.communitylivingsolutions.com)




2801 E. Enterprise Avenue  
Suite 202 | Appleton, WI 54913  
P 920-969-9344 | F 920-969-9345  
[communitylivingsolutions.com](http://communitylivingsolutions.com)

Creating, Transforming and Sustaining Senior Living Communities.

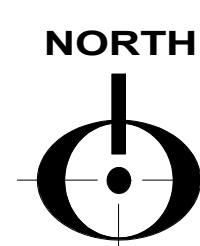

## SNF HOUSEHOLD - WING 'C' & 'D' - PLAN

3/32" = 1'-0"

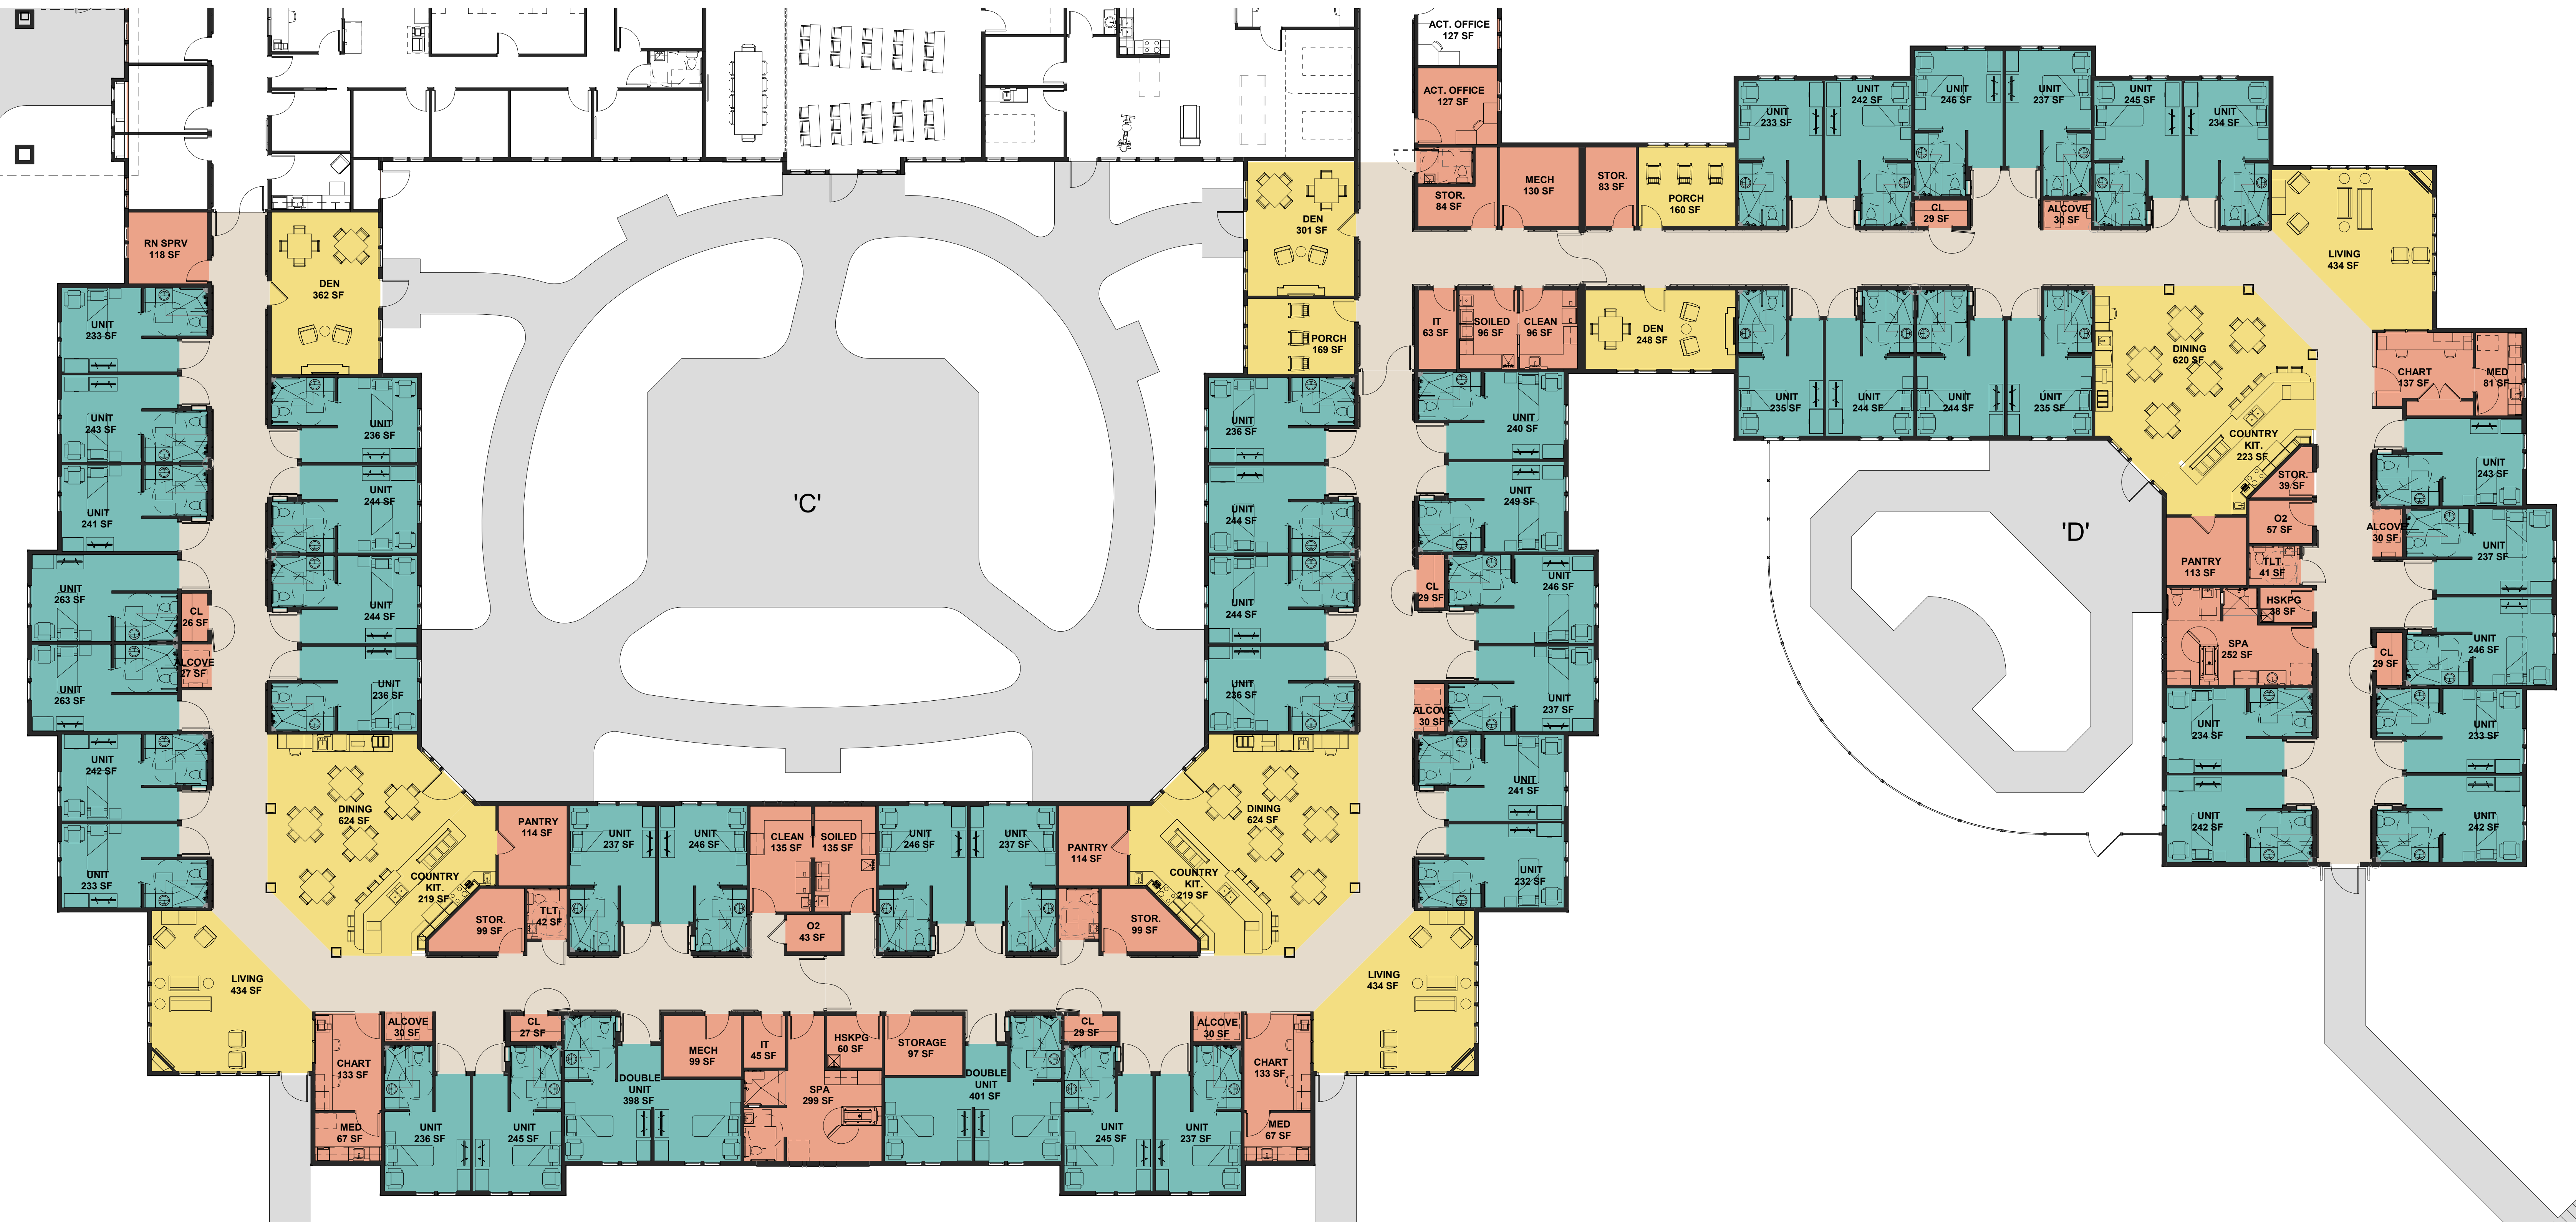

COPYRIGHT COMMUNITY LIVING SOLUTIONS, LLC. 2021. ALL RIGHTS RESERVED. THIS DESIGN AND THESE DRAWINGS ARE THE EXCLUSIVE PROPERTY OF COMMUNITY LIVING SOLUTIONS, LLC. EXCEPT FOR THE EXPRESS PURPOSE OF BID/PROPOSAL/RFP NO. \_\_\_\_\_, THIS DESIGN AND THESE DRAWINGS, IN PART OR IN WHOLE, ARE NOT TO BE DISCLOSED, USED, REPRODUCED, CHANGED, COPIED OR ASSIGNED TO ANY THIRD PARTY IN ANY FORM OR MANNER WITHOUT FIRST OBTAINING THE EXPRESSED WRITTEN PERMISSION FROM COMMUNITY LIVING SOLUTIONS, LLC. THE PARTY POSSESSING THESE DRAWINGS, WHETHER IN PAPER OR ELECTRONIC DATA FORMAT, AGREES TO INDEMNIFY AND HOLD COMMUNITY LIVING SOLUTIONS, LLC. HARMLESS FROM ANY LOSSES, DAMAGES, LIABILITY OR COST, INCLUDING ATTORNEY'S FEES AND COSTS OF DEFENSE ARISING FROM ANY DISCLOSURE, USE OR REUSE OF THE DESIGN, DRAWINGS OR DATA OR ANY CHANGES OR ALTERATIONS BY ANYONE OTHER THAN COMMUNITY LIVING SOLUTIONS, LLC. WITHOUT THE PRIOR OR WRITTEN CONSENT OF COMMUNITY LIVING SOLUTIONS, LLC.