


Lincoln PLSS Corner Coordinates - NW

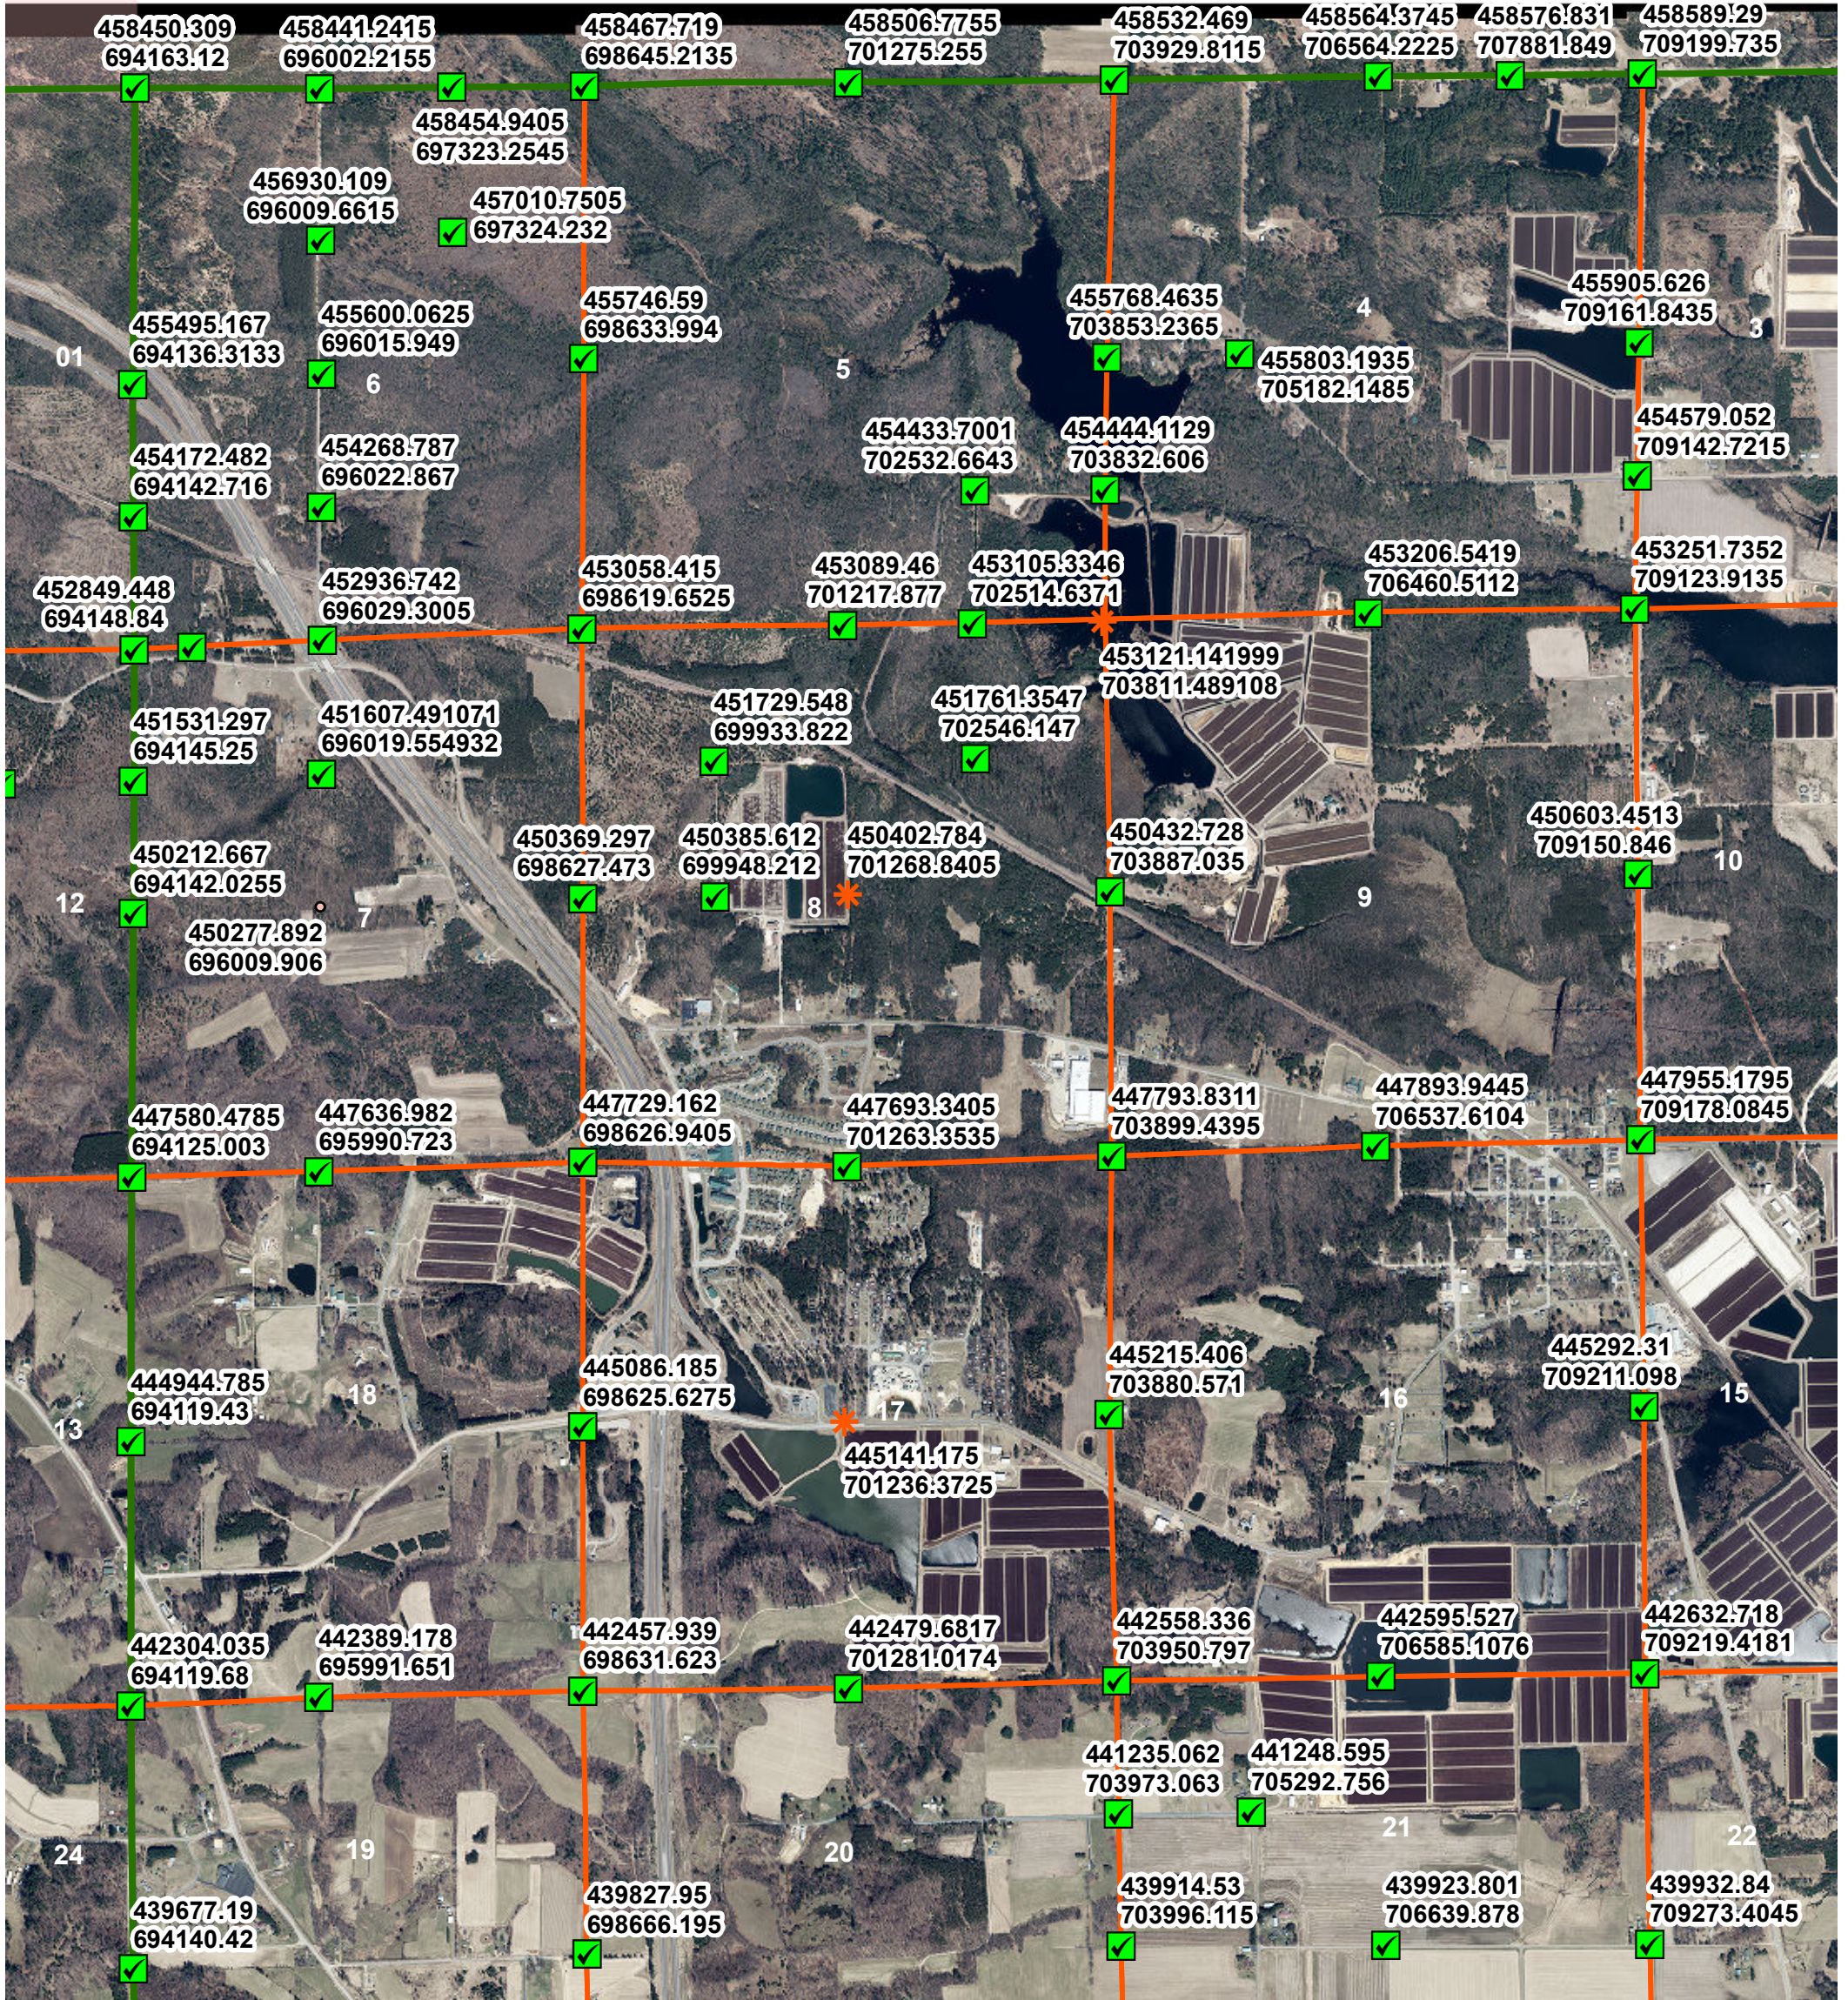

Legend

PLSS Coordinates

Coordinate Method

- * Derived
- ✔ GPS
- GPS and total station