


Byron PLSS Corner Coordinates - SW

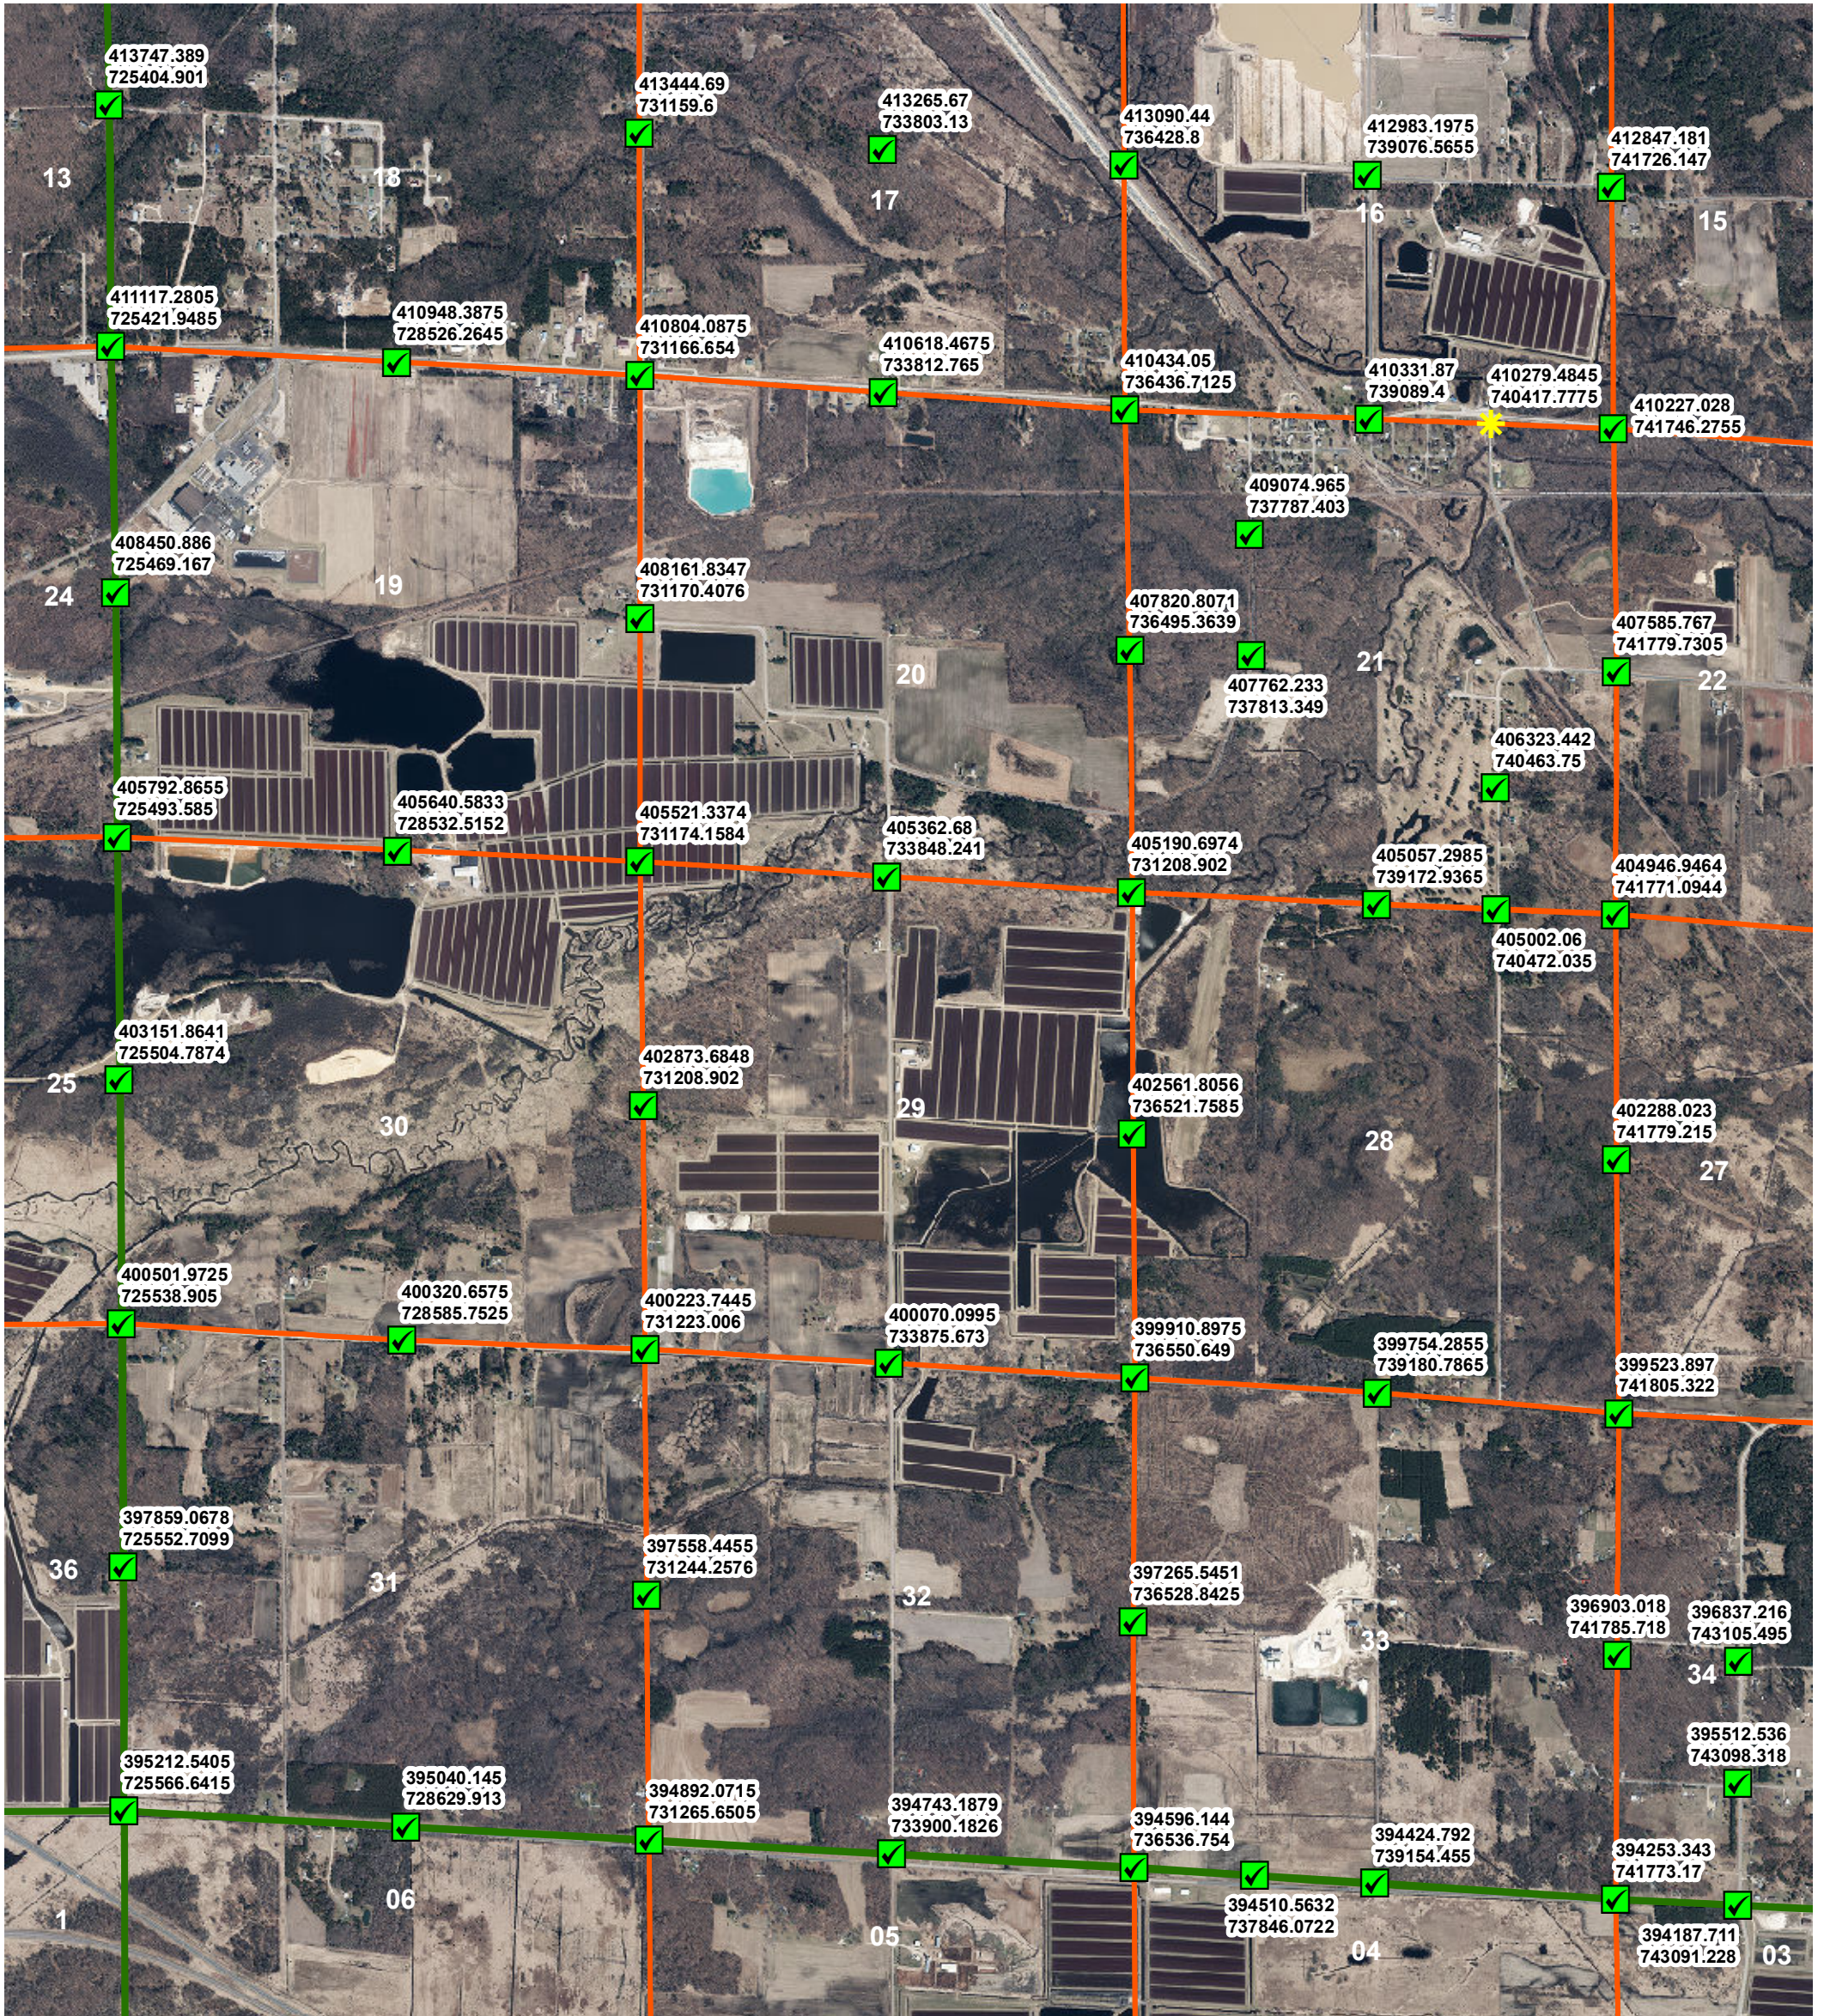

Legend

PLSS Coordinates
Coordinate Method

- * Derived
- ✓ GPS

Date: 4/26/2021