


Sparta (17N-R4W) PLSS Corner Coordinates - NW

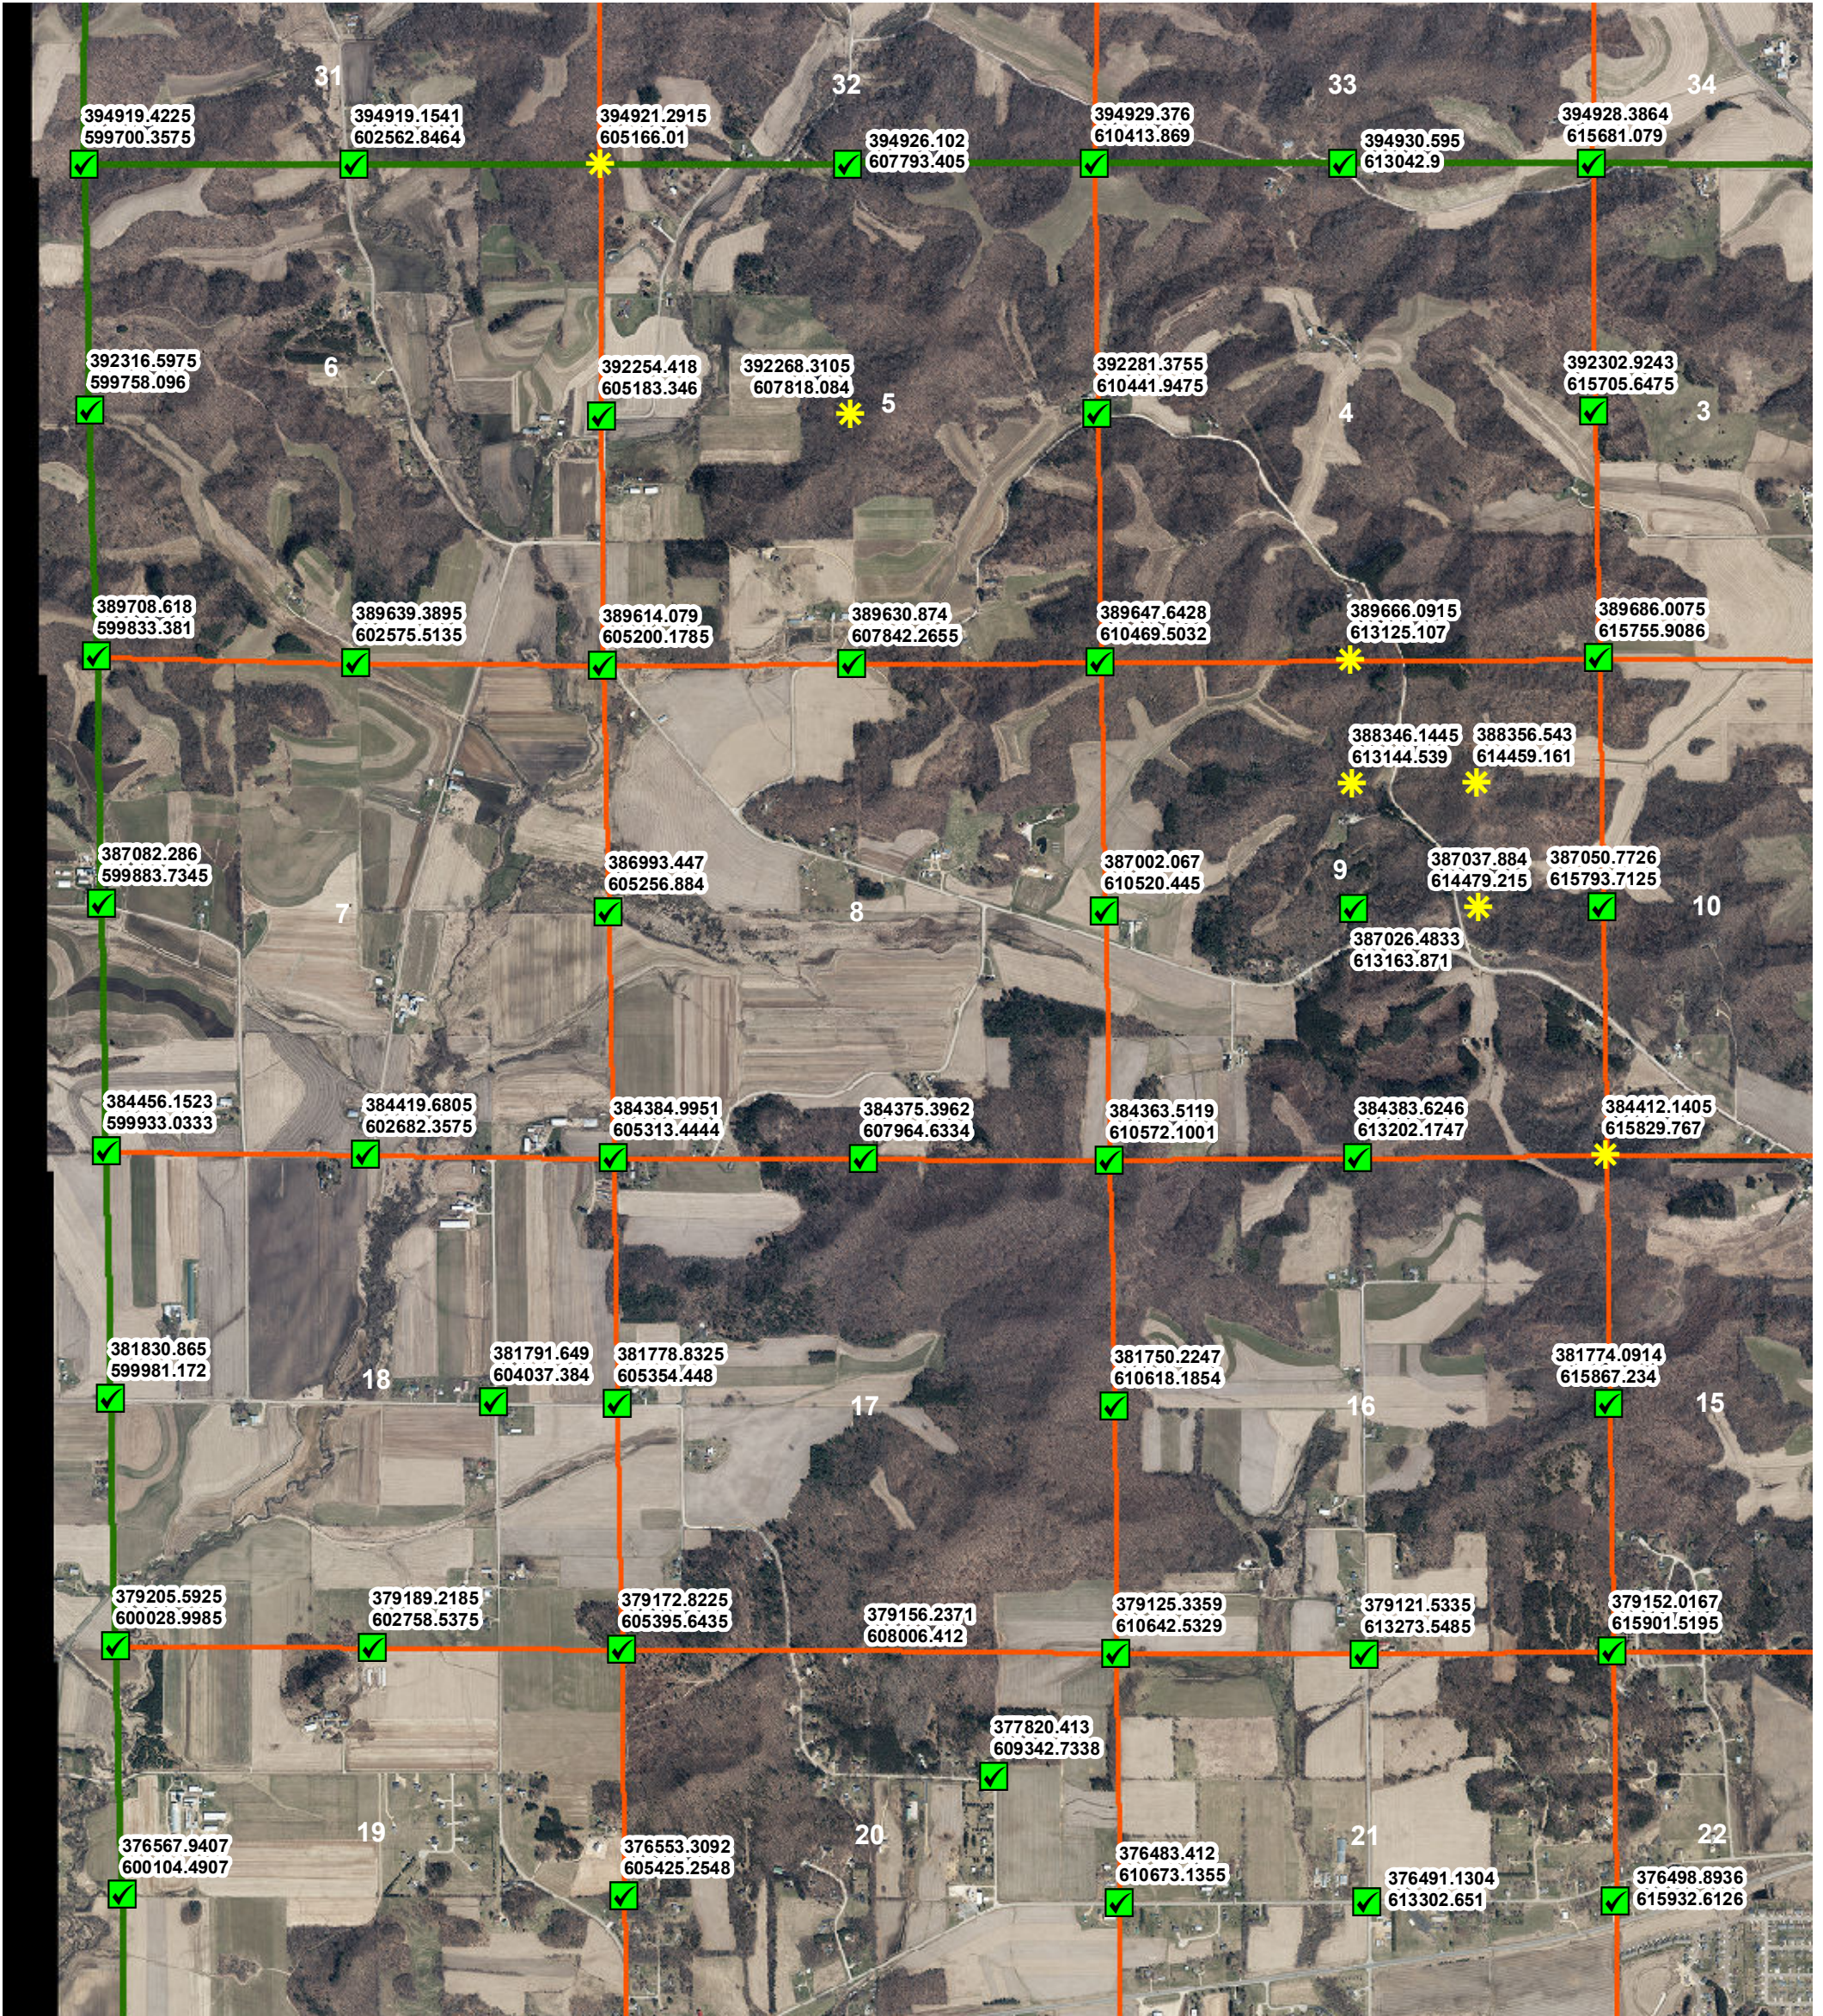

Legend

PLSS Coordinates Coordinate Method

- * Derived
- ✔ GPS

Date: 5/8/2021