


Tomah PLSS Corner Coordinates - NW

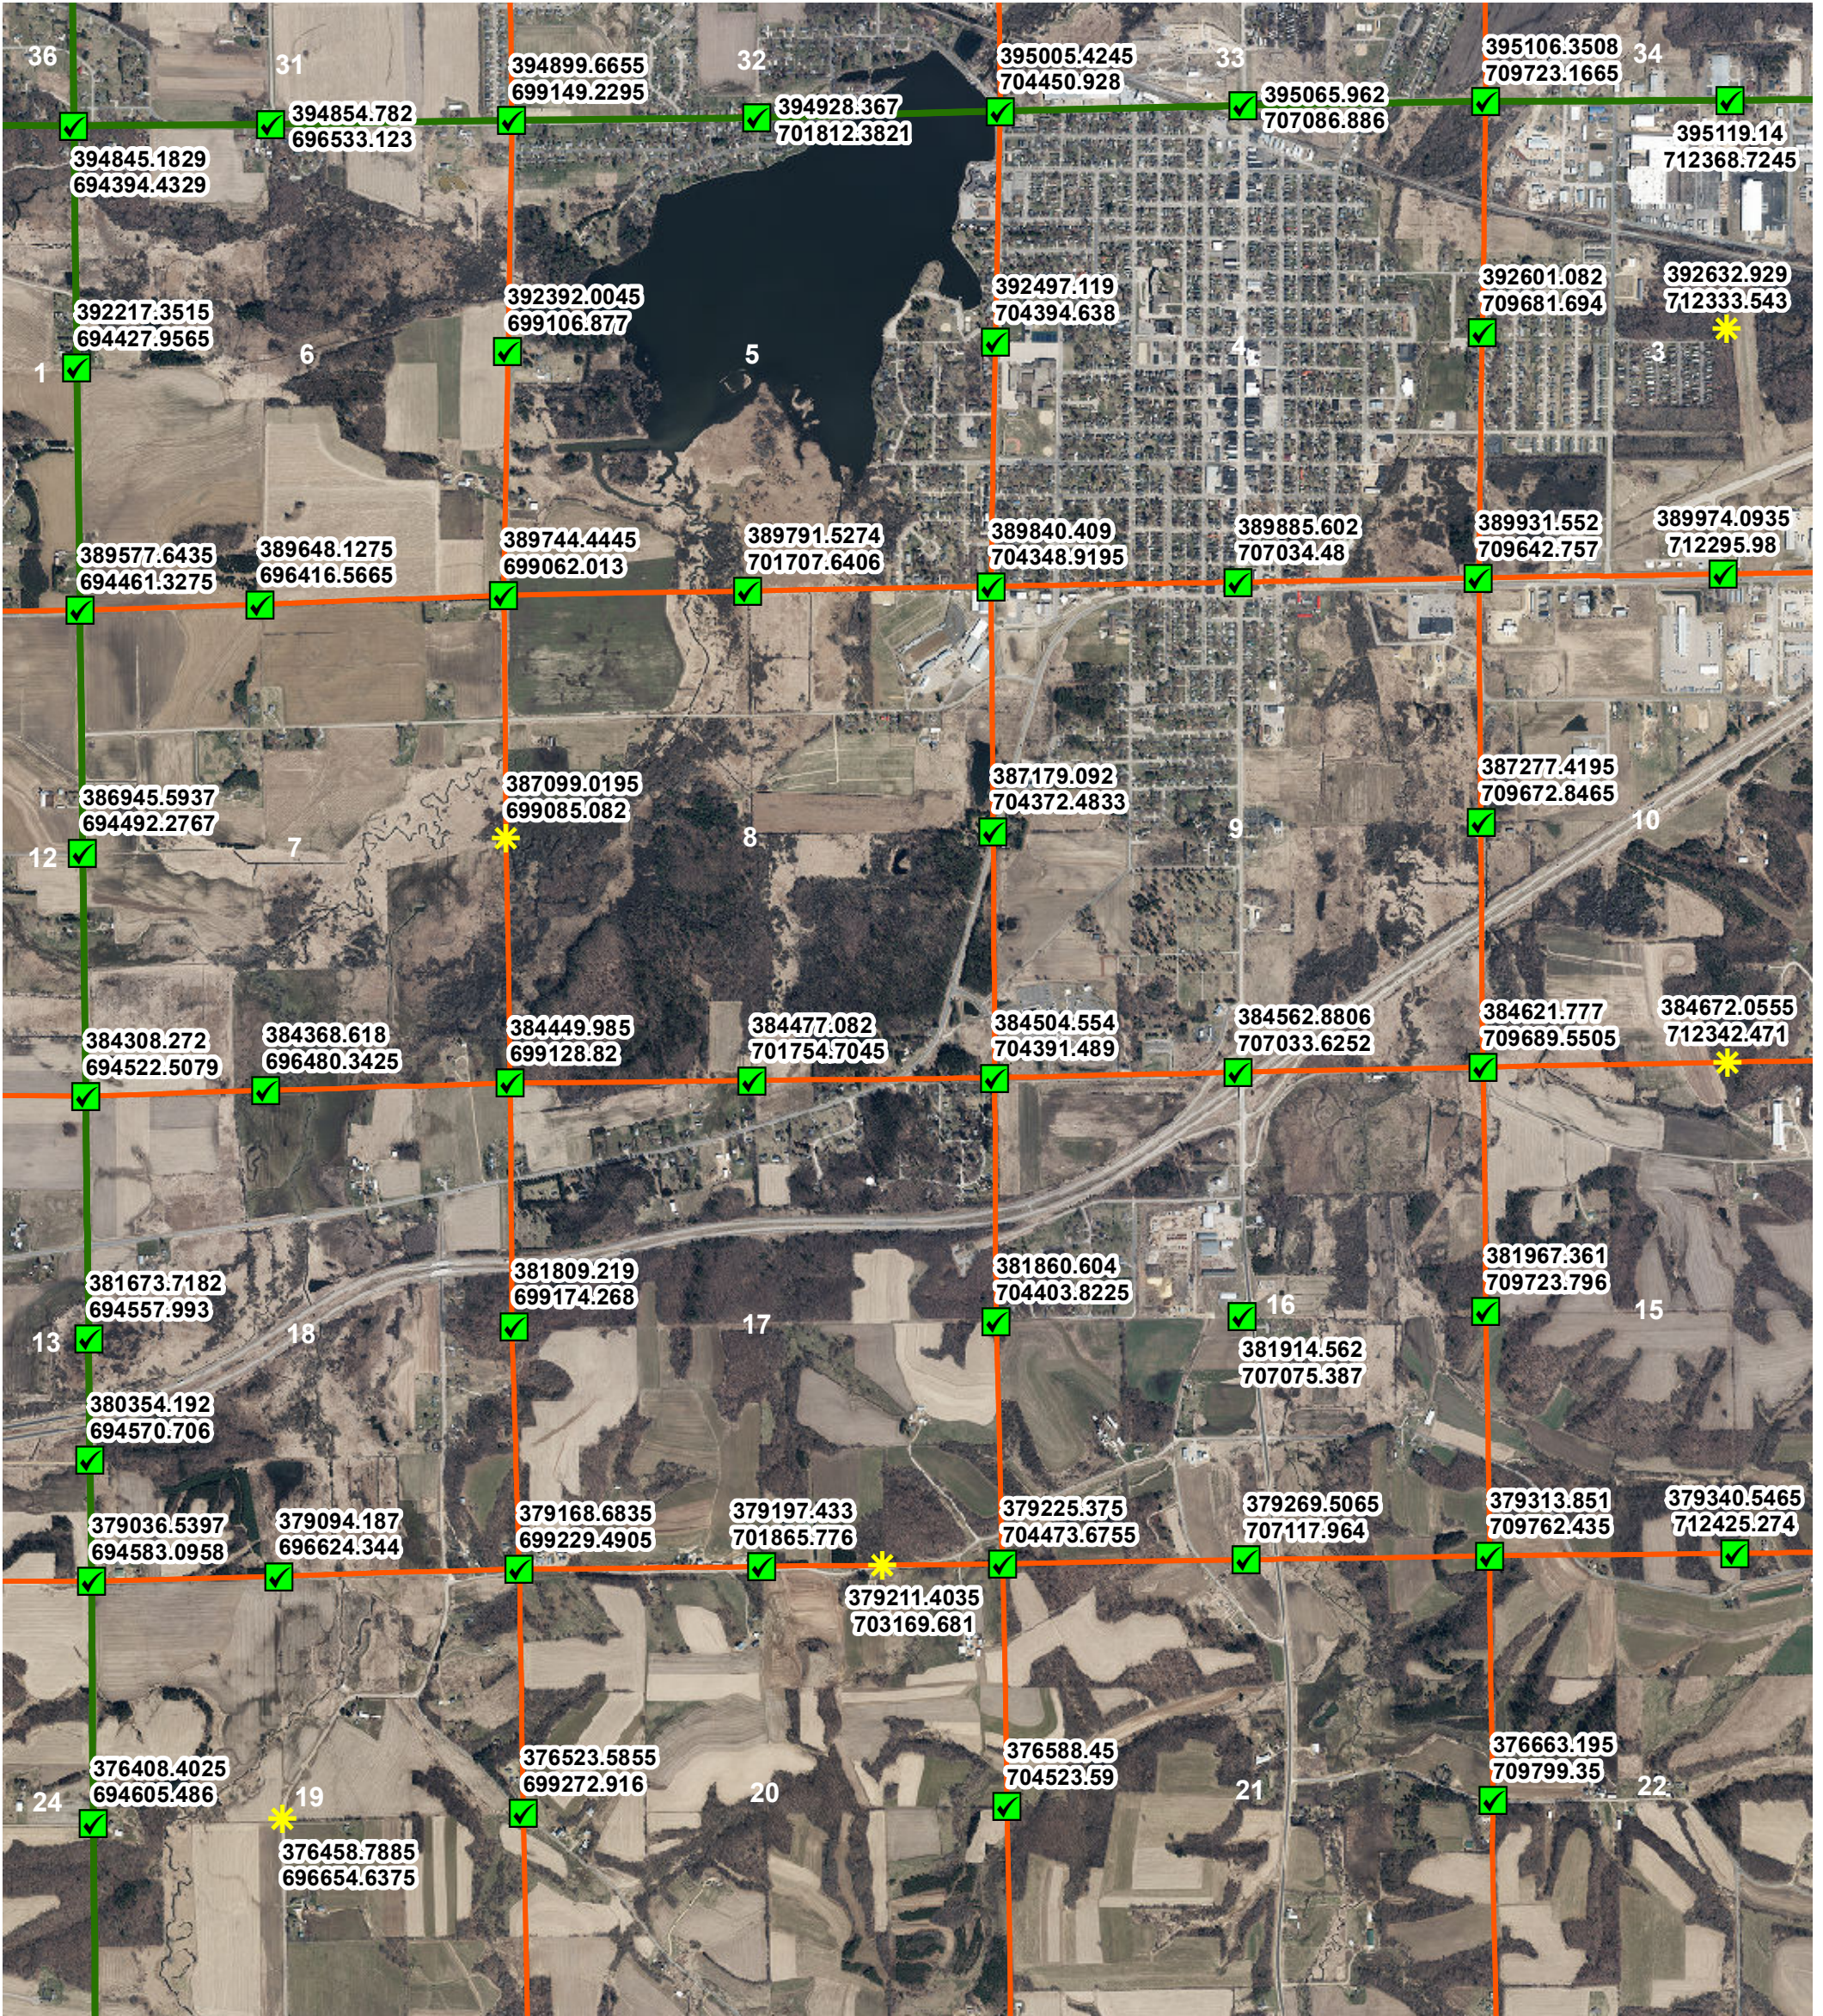

Legend

**PLSS Coordinates
Coordinate Method**

- ★ Derived
- ✔ GPS

Date: 9/26/2021